

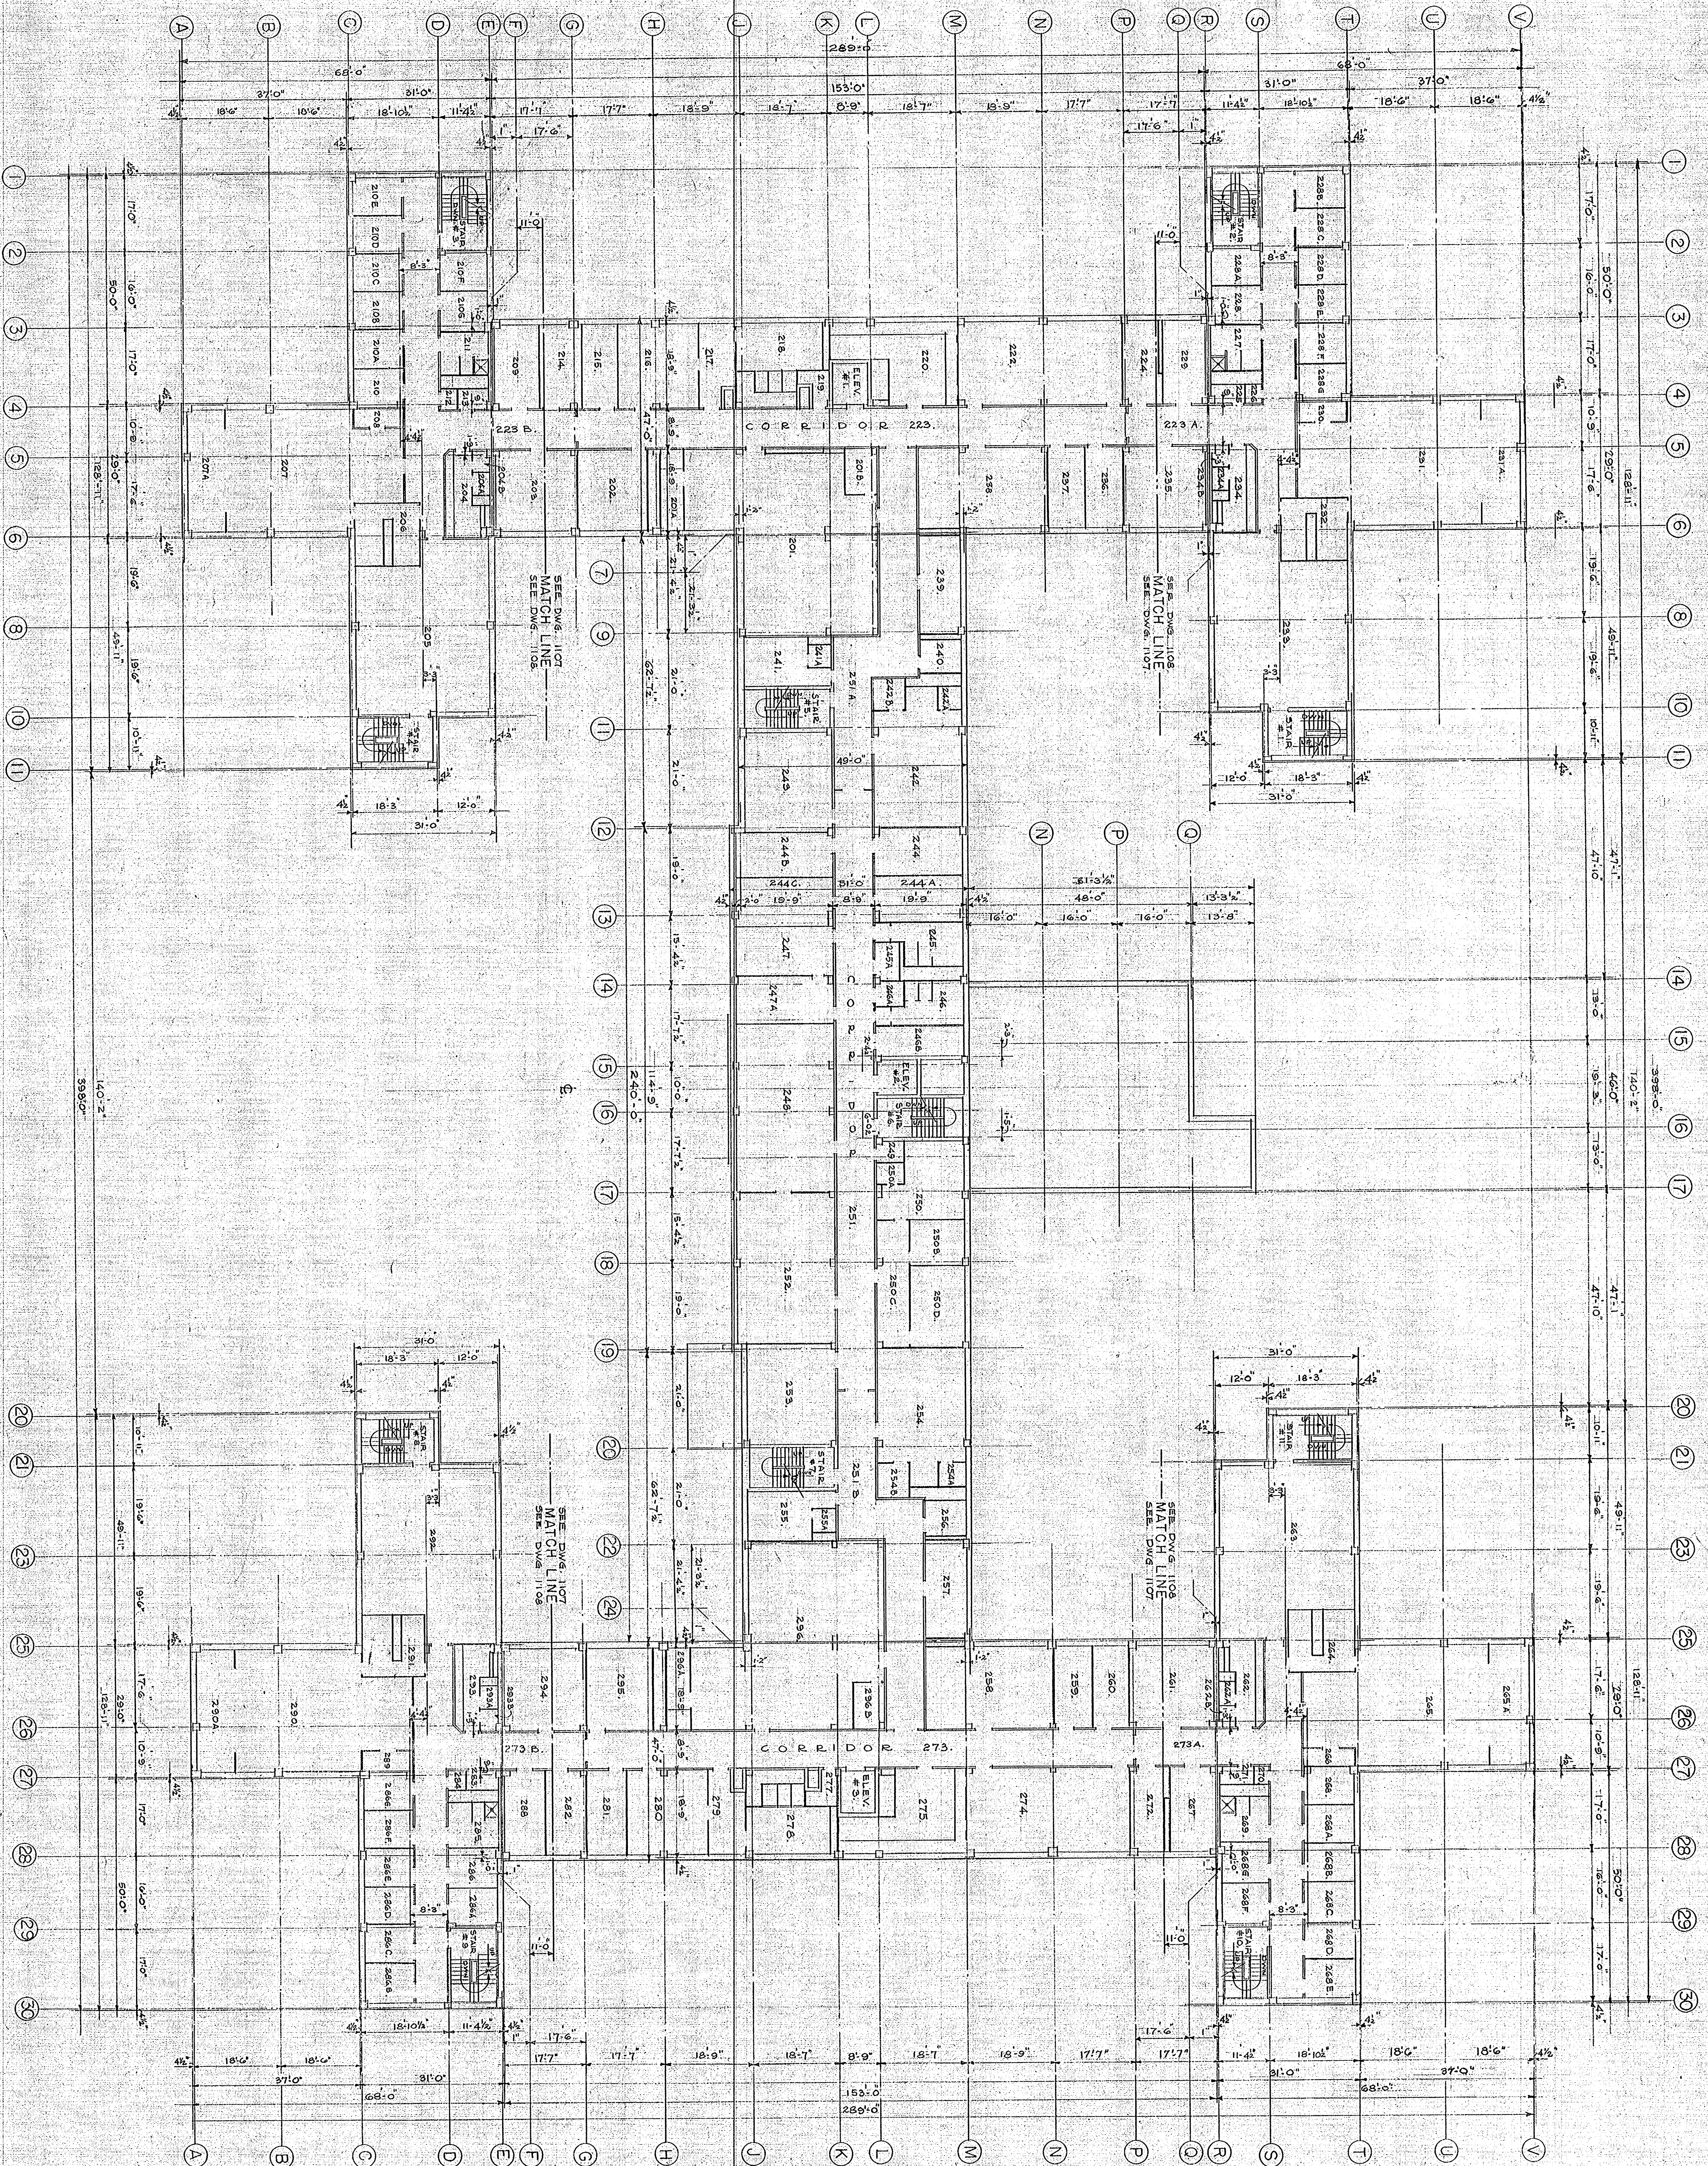
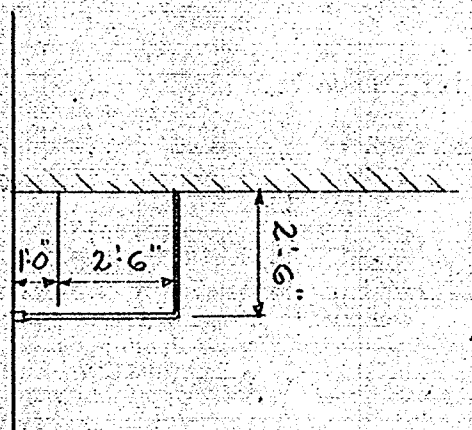


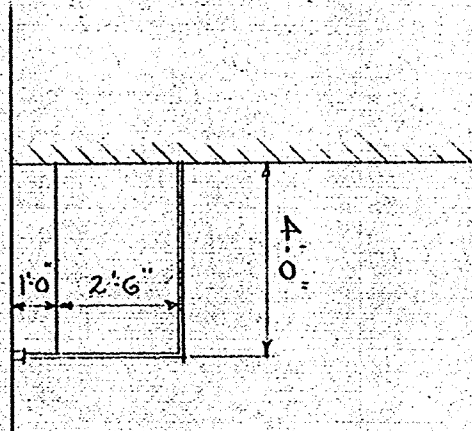

PLAN OF TOILET STALLS

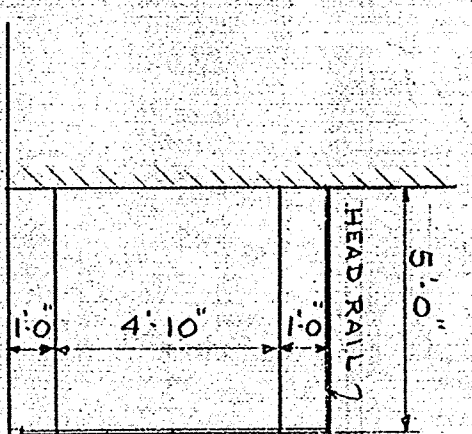


DETAILS OF TOILET PARTITIONS


PUBLIC & STAFF TOILET RMS. SINGLE RM. WINGS
NO DOOR IN RMS. BY 232.00/0000
ELEVATIONS OF TOILET STALLS

DORMITORY WINGS

ELEV. SHOWING MIRROR

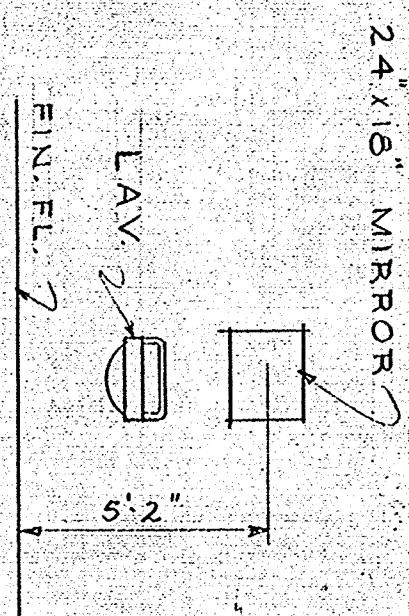

KEY PLAN

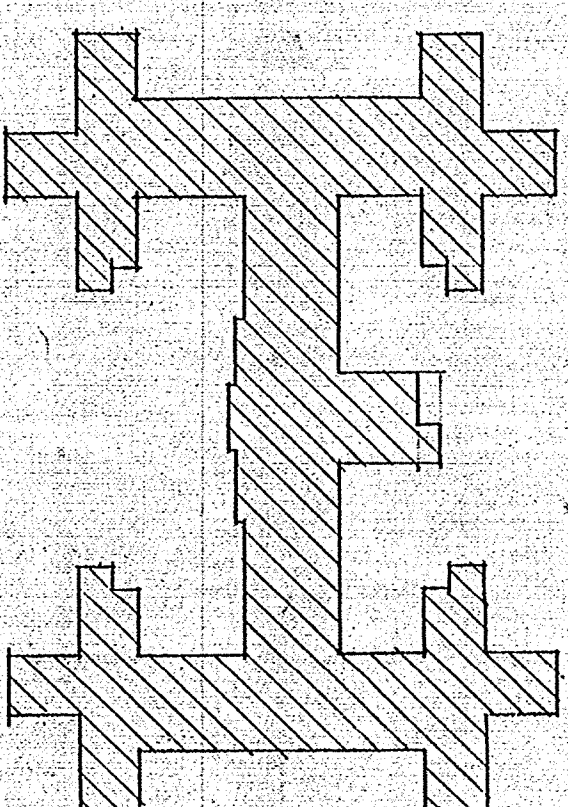

NO.	DATE	REVISION	BY	FOR	DESCRIPTION	APPROVED	REVISION	BY	FOR	DESCRIPTION	APPROVED
1											
2											
KEY PLAN-SECOND FLOOR PLAN
AND DETAILS

JACOB, BAIN & BOLLIS
CONSULTING MECHANICAL ENGINEERS
415 LEXINGTON AVENUE
NEW YORK, N. Y.

STATE OF CONNECTICUT
PUBLIC WORKS DEPARTMENT
RALPH G. MACE, COMMISSIONER
ADMISSIONS AND INTENSIVE
TREATMENT BUILDING
WESTCOTT & MARES, INC.
NEW HAVEN, CONNECTICUT
DATE: 11/1/69
SCALE: 1/8" = 1'-0"