


TOWN OF NEWTOWN, CONNECTICUT

INVITATION TO BID

Sealed bids will be received at the office of the Financial Director, 3 Primrose Street, Newtown, Connecticut 06470, until but no later than 11:00 am, Monday, November 14, 2011:

Cover: DRAINAGE PROJECT - HUNDRED ACRES ROAD

The Purchasing Authority of the Town of Newtown reserves the right to accept or reject any or all options, bids or proposals; to waive any technicality in any bid or part thereof, and to accept any bid deemed to be in the best interest of the Town of Newtown. The Town of Newtown is an Affirmative Action Employer-MBE/WBE are encouraged to bid.

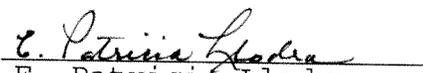
E. Patricia Llodra
First Selectman


Robert G. Tait
Financial Director

PURCHASING AUTHORITY

TOWN OF NEWTOWN PURCHASING AUTHORITY
INSTRUCTIONS TO BIDDERS

1. Submit bids in a sealed envelope plainly marked to identify the particular bid. It is the sole responsibility of the bidder to see that the bid is in the hands of the proper authority prior to the bid opening time.
2. Withdrawals of, or amendments to bids received later than the time and date specified for bid opening will not be considered.
3. The Purchasing Authority of the Town of Newtown reserves the right to accept or reject any or all options, bids, or proposals; to waive any technicality in any bid, or part thereof, and to accept any bid deemed to be in the best interest of the Town of Newtown, Connecticut.
4. Bidders may be present at the opening of the bids.
5. Bids may be held by the Town of Newtown for a period not to exceed sixty (60) days from the opening of the bids for the purpose of reviewing the bids and investigating the qualifications of bidders prior to the awarding of the contract.
6. Bids must be submitted on the Sealed Bid Request form enclosed at the end of this packet. All items must be filled in (unit cost, trade-in for each unit, etc.). Failure to comply with this requirement will automatically void the bid.
7. Trade-ins, when indicated, will be listed on the Sealed Bid Request form. The Town of Newtown reserves the right to trade all, some or none of the vehicles listed as deemed in the best interest of the Town. Bidders may submit a bid on the new vehicles with or without trade-ins or may submit bids on the trade-ins only, either individually or by lot. Trade-ins must be detailed individually as indicated on the Sealed Bid Request form. Trade-ins may be used in determining the lowest responsible bid.
8. Prior to awarding any contract exceeding \$25,000.00 for the construction, alteration, or repair for any public building or public work, a labor or materialmen's bond must be furnished by the person to whom the contract is awarded.
9. The Town may consider proximity of the vendor's service as a factor in determining lowest price and reserves the right to award in whole or part to one or more vendors.
10. The Town agrees to pay for all equipment within thirty (30) working days after the equipment has been accepted and claim (invoice) presented.
11. Bid Security when required must be by a **certified check, letter of credit or surety bond** for five percent (5%) of the total bid, payable to the Town of Newtown. Surety companies and banks must be satisfactory to the Town of Newtown.
12. Performance Bond when required must be by a **certified check or letter of credit or performance bond** for one hundred percent (100%) of the total bid. Surety companies and Banks must be satisfactory to the Town of Newtown.
13. The successful bidder will be required to post a Certificate of Insurance, with the Town of Newtown named as additional insured, in an amount to be determined by the Town of Newtown.

SPECIAL INSTRUCTIONS
DRAINAGE IMPROVEMENT PROJECTS

REV. 6/11

GENERAL SPECIFICATIONS

All construction shall be in accordance with the applicable sections of "The State of Connecticut Department of Transportation Standard Specifications for Roads, Bridges and Incidental Construction" also known as and herein referred to as "Form 816" or its successors, except as modified below, or in the specific project bid.

STARTING TIME

The Contractor is required to start work within fifteen (15) working days of receiving written confirmation of the bid award. The Contractor shall submit a certificate of insurance showing adequate coverage for workmen's compensation, bodily injury liability and property damage liability before any work begins.

PROJECT DURATION

The Contractor is required to work continuously on the project until its completion. Any interruptions in the work schedule must be approved by the Town. All work on the project must be completed by the completion date as specified. Any extension to this completion date must be done by Change Order and will be only granted at the Town's discretion. Reasons for time extensions could include weather, extraordinary site conditions etc.

Project Name: **Hundred Acres Road**

Working Days to Complete: 30

Completion Date will be specified upon notification of receipt of award letter

HOURS of WORK

The normal hours of work for this project shall be from 7:00 AM to 3:30 PM, Monday through Friday. No work shall be performed on weekends or official Town holidays. Any exception to the above must be approved in writing by the Town.

LIQUIDATED DAMAGES

In the event that the Contractor fails to complete the project within the required time there will be a fine in the amount of five hundred (\$500.00) dollars per day for liquidated damages. These damages will be deducted from payment of monies owed to the Contractor.

TOWN SUPPLIED MATERIAL

- 1) All pipe, including collars and hardware
- 2) Precast concrete catch basins and manholes
- 3) Precast concrete tops for basins
- 4) Broken stone for underdrain
- 5) Processed Gravel (Road Mix)
- 6) Asphalt Concrete
- 7) Riprap
- 8) Topsoil and grass seed, baled hay for landscaping only (not erosion and sediment control)
- 9) Earth fill

The above items except for the asphalt will be stored at the Town of Newtown Highway Garage located at 4 Turkey Hill Road. It is the Contractors responsibility to transport all materials to the job site. **No material will be delivered by the Town or Town vendors.** The asphalt will be obtained from an approved plant designated by the Town. The Contractor is responsible to haul asphalt to the site. The Contractor is responsible to supply the Town with load tickets from the asphalt plant to verify tonnage. Any material damaged by the Contractor shall be replaced in kind by the Contractor.

CONTRACTOR SUPPLIED MATERIAL

The Contractor is responsible to supply the following item in order to complete the work. Cost for these items shall be included in other items in the project bid.

- 1) Mortar mix
- 2) Concrete block and brick
- 3) Reinforcing steel
- 4) Engineering/filter fabric
- 5) Asphalt tack coat
- 6) Siltation fence
- 7) Haybales and jute matting for erosion control
- 8) Class A concrete

GENERAL

The Contractor shall supply all equipment, labor, tools and incidental work necessary to complete the project as bid. While excavating, all waste material shall be loaded onto and removed by the Contractors trucks as the work progresses. No waste material shall be left on site. The Contractor is responsible to keep the construction area (including road surface) neat and clean. The cost of clearing and grubbing shall be included in the price bid for various items of construction unless a price for clearing and grubbing is requested in the bid.

The designated site for the disposal of excess excavated materials is the Newtown Highway Garage located at 4 Turkey Hill Road or other sites approved by the Town. Alternate sites, arranged by the Contractor may be permitted with the approval of the Town.

Restoration of disturbed areas: All disturbed areas shall be free of large rocks, stumps, brush or bruised trees or limbs. Areas shall be graded to restore or improve drainage patterns. Four (4)" of topsoil shall be spread and fine grade established with a rake. Grass seed and mulch shall be applied. Wood chips may be allowed in certain areas with permission from the Town. Gravel roads and drives shall have gravel replaced to a compacted depth of 12". The cost for restoration shall be included in other items bid in the contract unless a price is requested in the bid.

Adequate provisions for the passage of vehicular traffic normally using the roadway shall be made. Closing roads to thru traffic will be permitted only where adequate detours are available and only with prior approval of the Police and Fire Departments. Suitable access to all properties in the construction are shall be maintained at all times.


Requests for payment for additional work shall be made by Change Order only. The Change Order shall state the extent of the work and the amount of additional compensation requested. The Contractor shall not proceed with any extra work without written approval from the Town.

The Contractor is responsible for having all underground utilities marked and shall have a cleared starting date by CALL BEFORE YOU DIG.

The Contractor is responsible for supplying material, equipment and labor to install any sediment and erosion controls deemed necessary by the Town. Cost for this item shall be included in other items in the bid.


TOWN OF NEWTOWN
 Turkey Hill Road
 Newtown, Connecticut 06470
 (203) 270-4300

JOB Hundred Acres Road
 SHEET NO. 1 OF _____
 CALCULATED BY TZB DATE 8/22/11
 CHECKED BY DWB DATE 10/20/11
 SCALE NTS

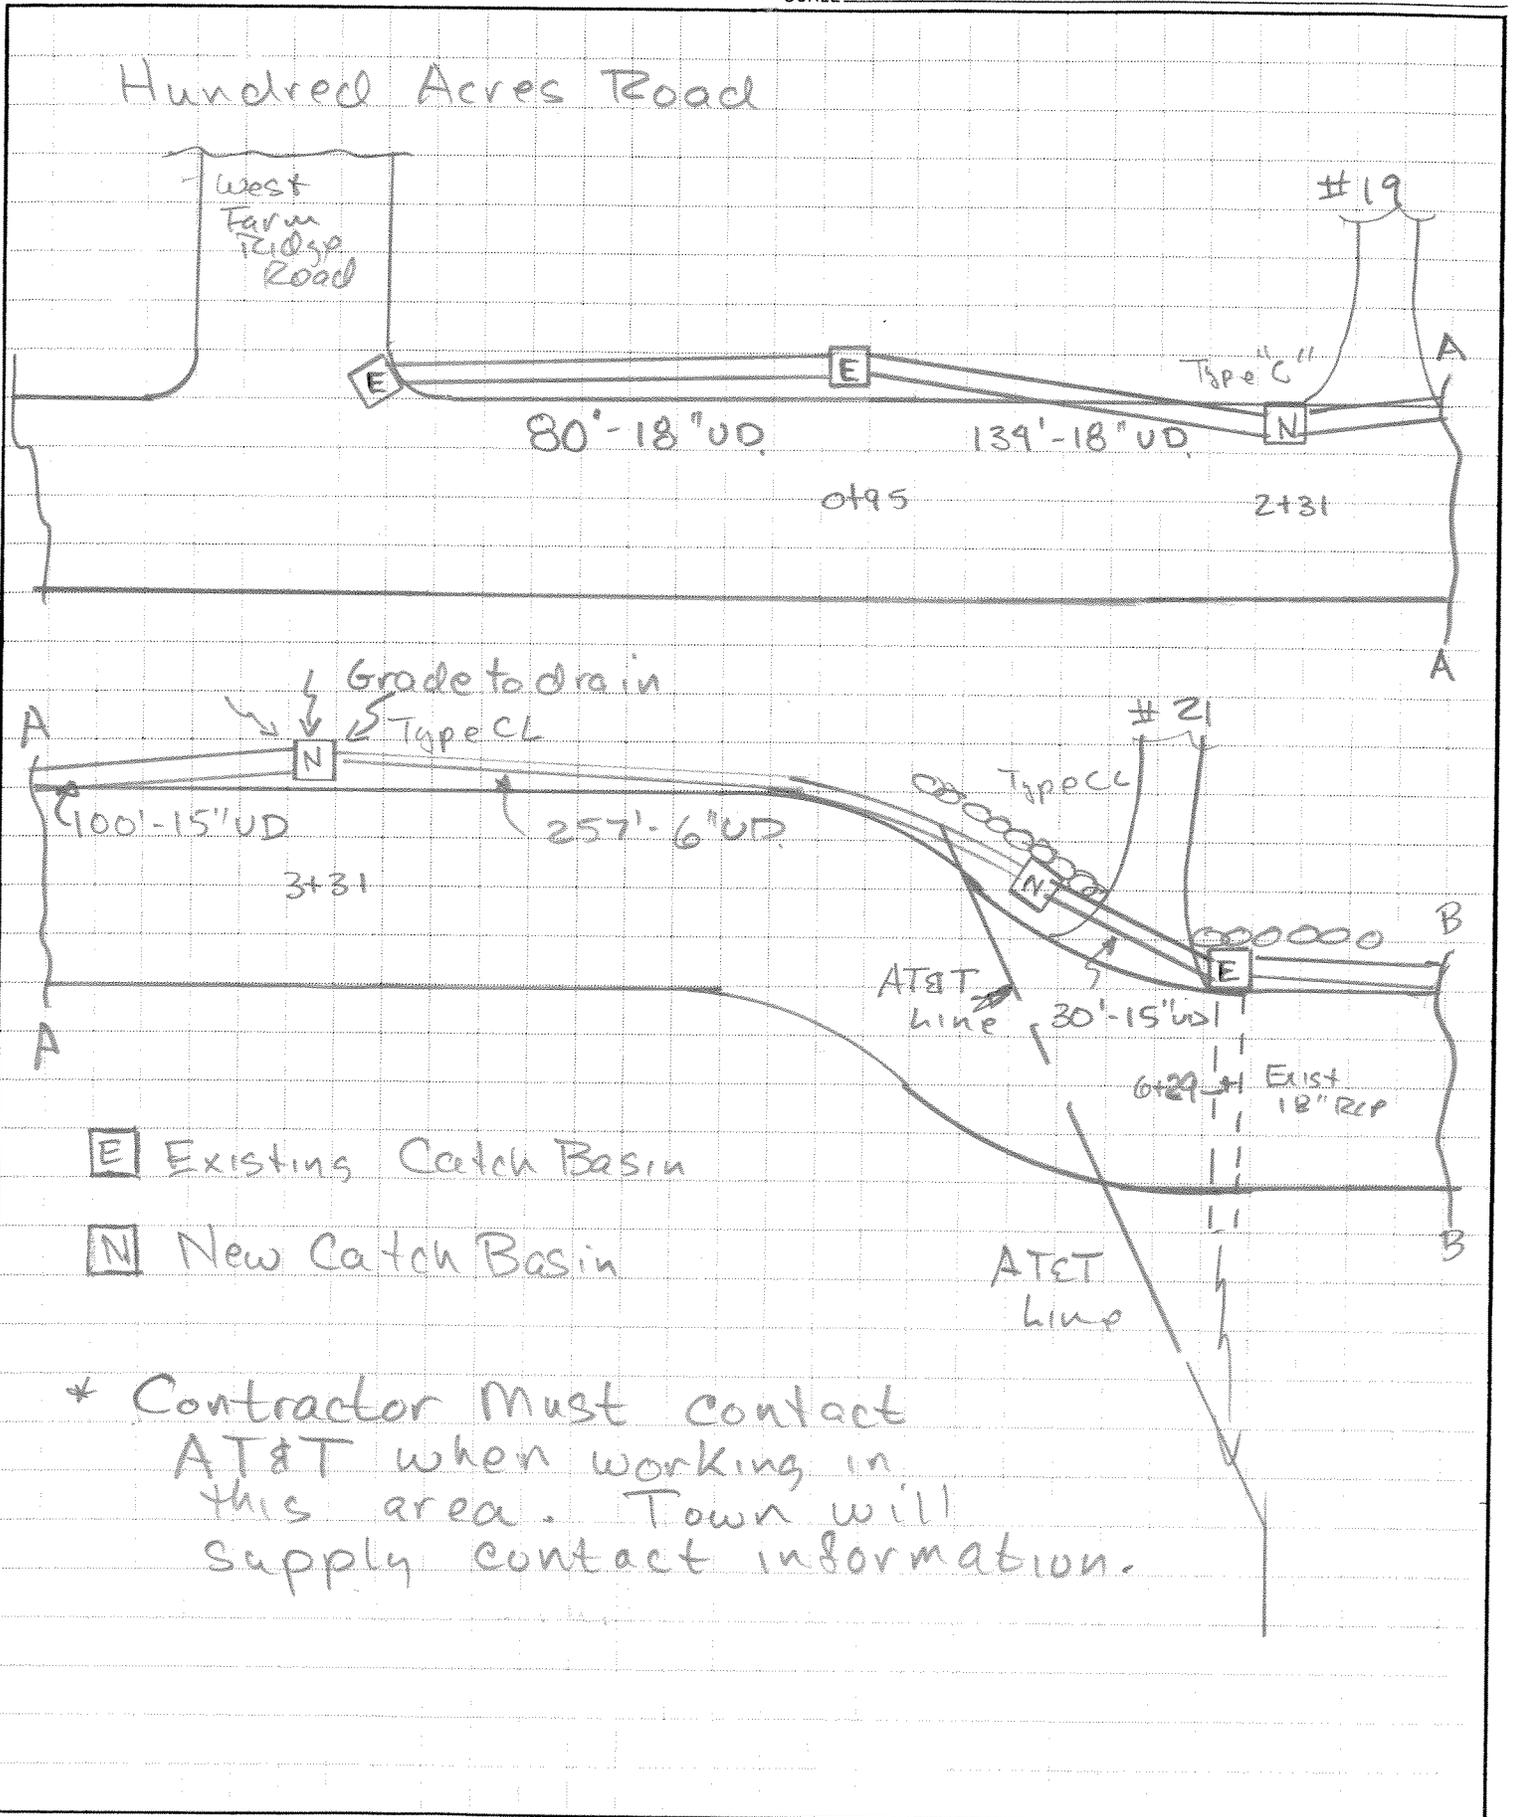


TOWN OF NEWTOWN
Turkey Hill Road
Newtown, Connecticut 06470
(203) 270-4300

JOB Hundred Acres Rd
SHEET NO. 2 OF _____
CALCULATED BY TEB DATE 8/22/11
CHECKED BY DUB DATE 10/20/11
SCALE _____



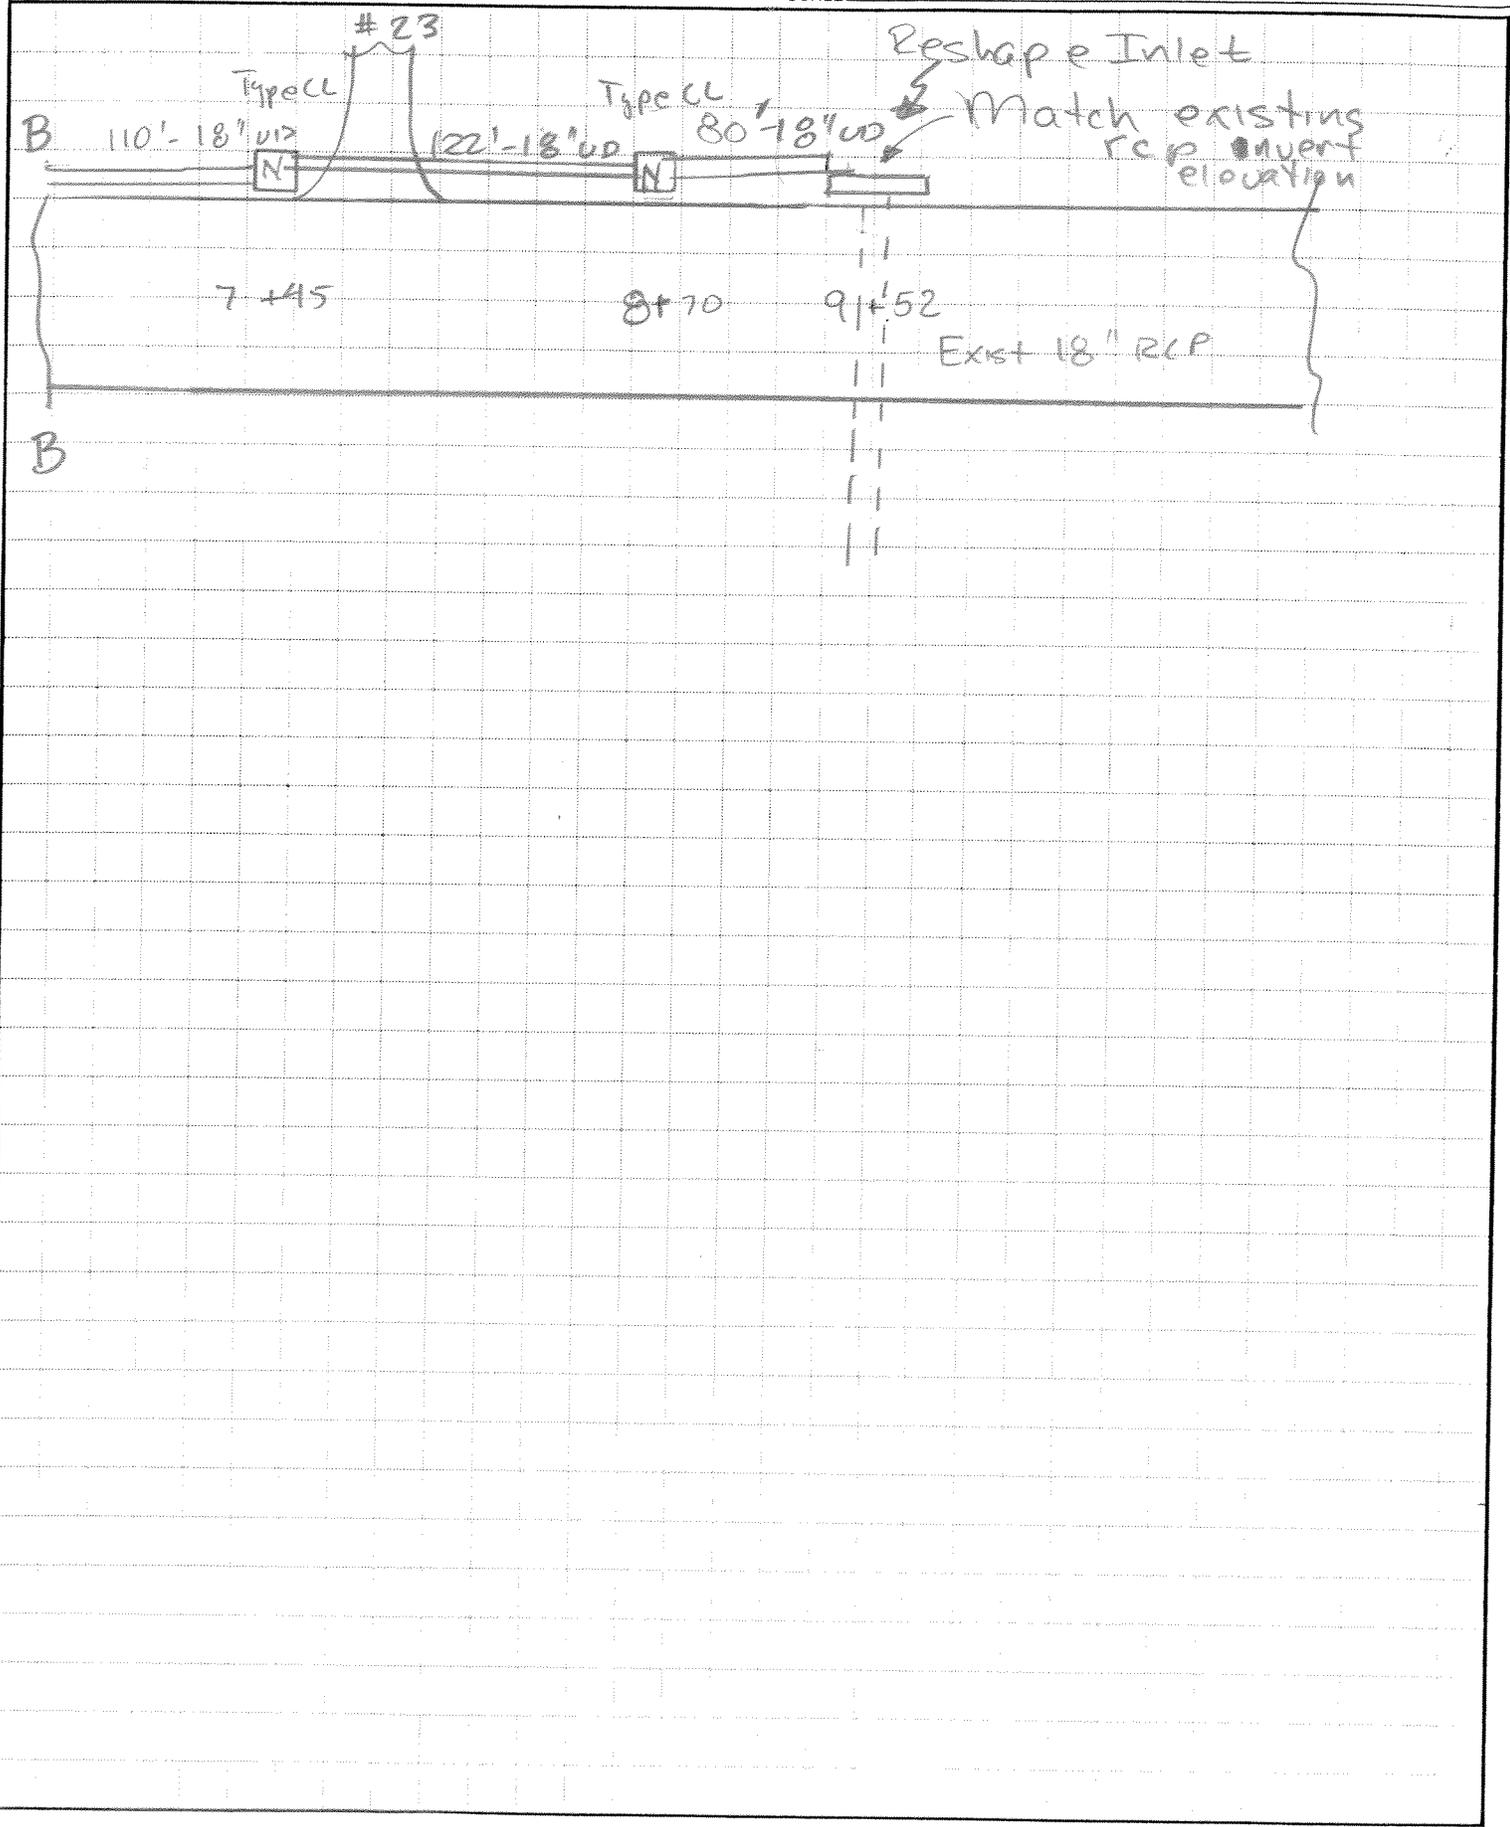


Details

Driveway Apron Construction

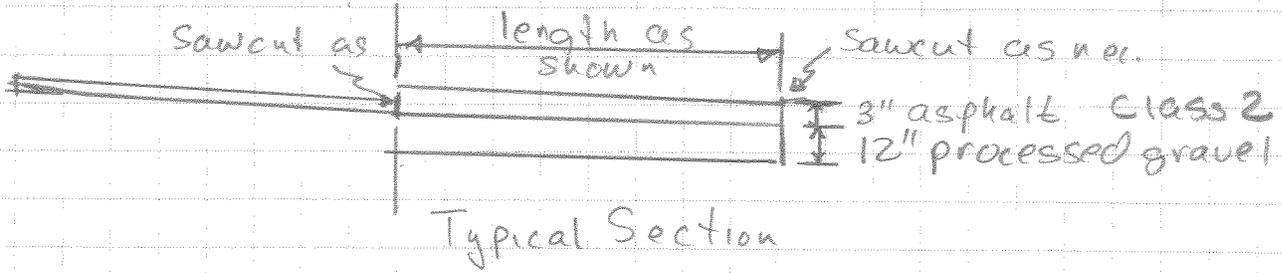


Driveway Apron Construction

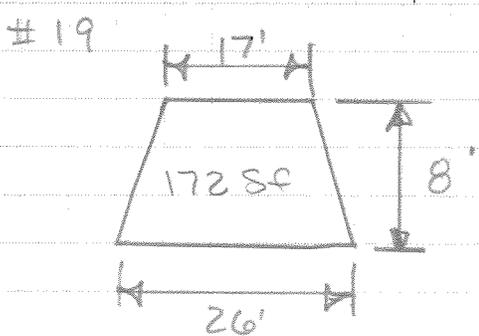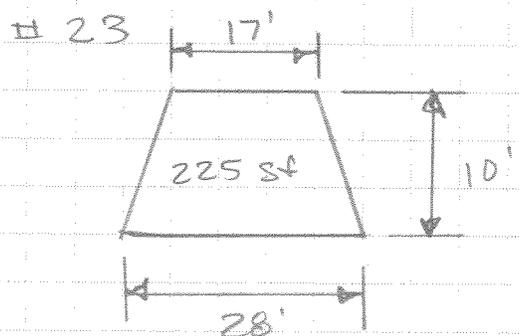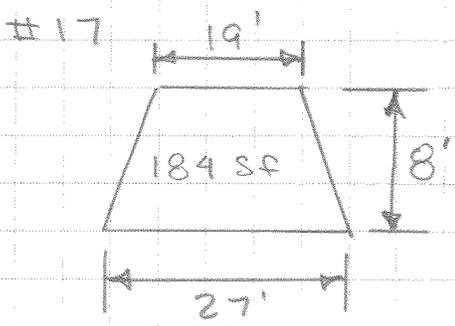

Driveway Repair Specifications


3" asphalt Class 2
 12" processed gravel

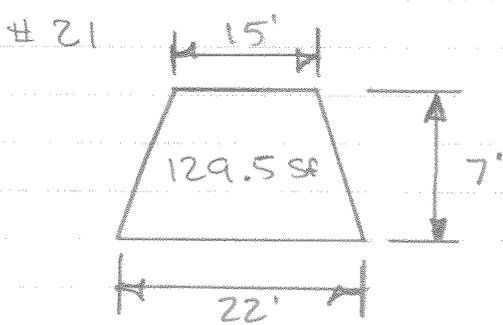


TOWN OF NEWTOWN
Turkey Hill Road
Newtown, Connecticut 06470
(203) 270-4300


JOB Hundred Acres Road
SHEET NO. 4 OF _____
CALCULATED BY RSB DATE 10/14/11
CHECKED BY DWB DATE 10/20/11
SCALE NTS

Catch Basins in Shoulder.

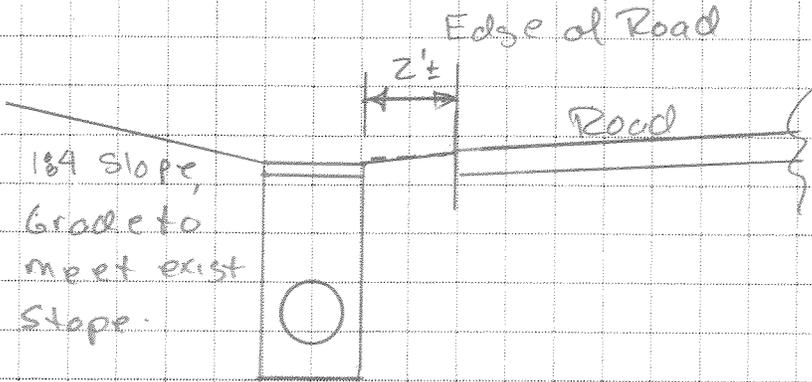

Cross Section

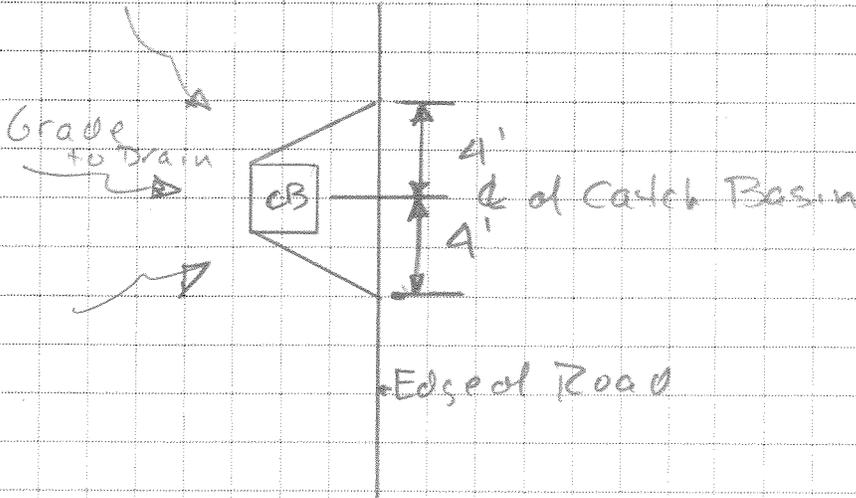


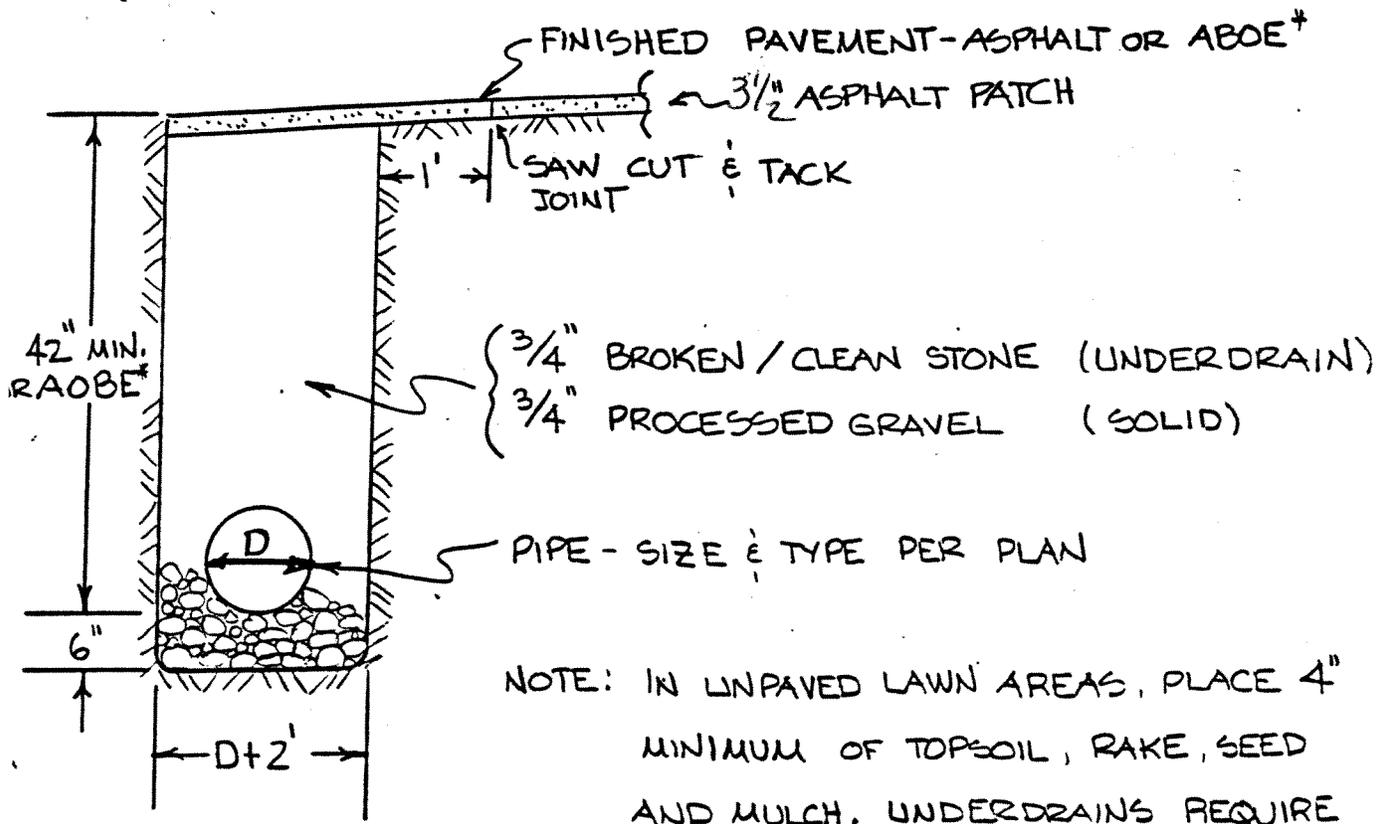

* AS ORDERED BY ENGINEER.

NOTE: IN UNPAVED LAWN AREAS, PLACE 4" MINIMUM OF TOPSOIL, RAKE, SEED AND MULCH. UNDERDRAINS REQUIRE FILTER FABRIC BETWEEN STONE & TOPSOIL.

DETAIL - 15" DIAMETER PIPE & LARGER

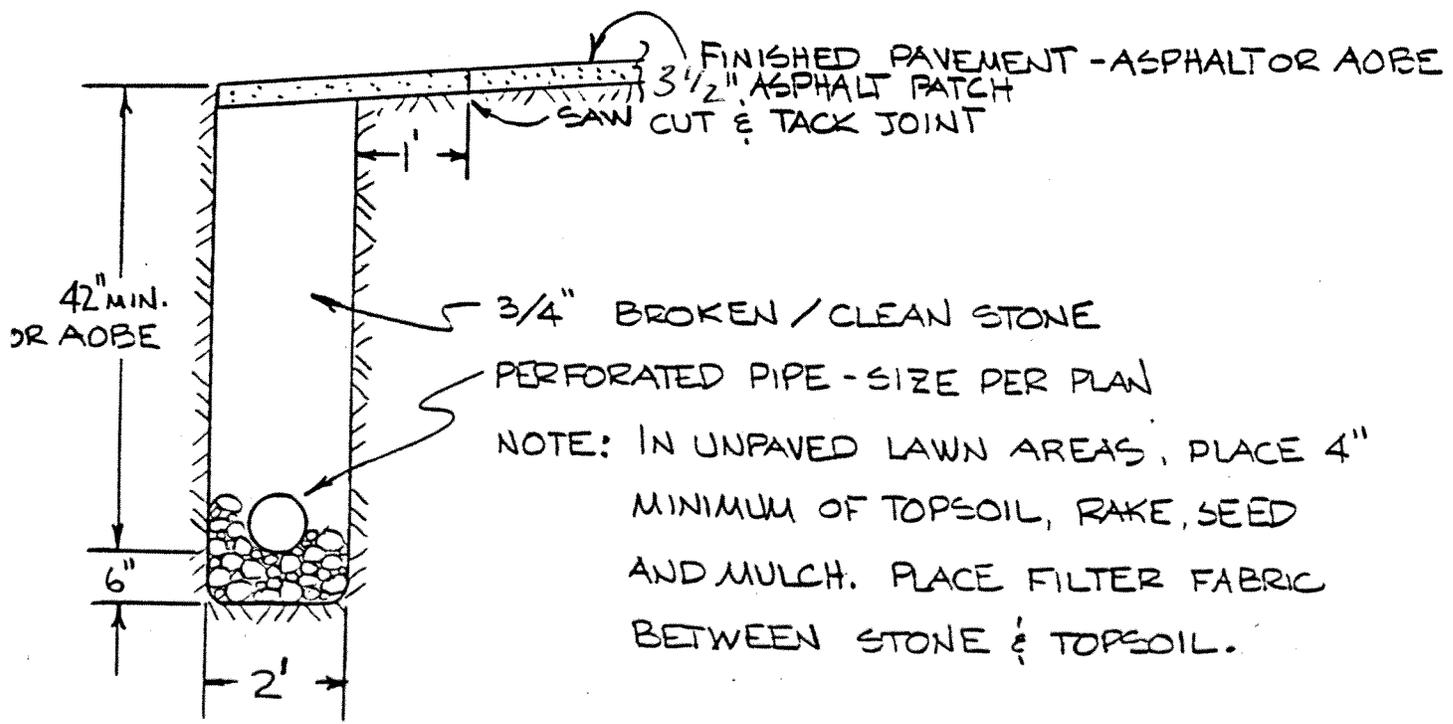

NOTE: IN UNPAVED LAWN AREAS, PLACE 4" MINIMUM OF TOPSOIL, RAKE, SEED AND MULCH. PLACE FILTER FABRIC BETWEEN STONE & TOPSOIL.

DETAIL - 6" TO 12" DIAMETER UNDERDRAIN

BASIS of PAYMENT

PIPE INSTALLATION

PIPE INSTALLATION.....Linear Foot

The price bid for this item shall include the following:

- 1) Clearing and grubbing of all affected areas.
- 2) Cutting of pavement by method acceptable to the Town.
- 3) Trench excavation to the limits as shown on the typical sections.
- 4) Pipe shall be layed at proper elevation, line and grade.
- 5) Trench backfill with either broken stone or select backfill as indicated on the typical sections.
- 6) Preparation of subgrade and processed base course in areas to receive pavement.
- 7) Final restoration of unpaved areas. Restoration may include installation of filter fabric, and placement of topsoil, seed and mulch.

BASIS of PAYMENT

PRECAST CATCH BASINS WITH TOPS

PRECAST CATCH BASIN WITH TOPS.....Each

The price bid for this item shall include the following:

- 1) Clearing and grubbing of all affected areas.
- 2) Cutting of pavement by method acceptable to the town.
- 3) All excavation and backfill of the unit.
- 4) Adjustments for proper grade and alignment.
- 5) All mortar and concrete block or brick necessary to obtain proper grade and alignment.
- 6) All finished mortaring for pipes and tops. All pipes shall be mortared on the outside as well as the inside of the catch basin.
- 7) All restoration of disturbed areas.

BASIS of PAYMENT

ASPHALT CONCRETE PAVEMENT

ASPHALT CONCRETE PAVEMENT.....Ton

The price bid for this item shall include the following:

- 1) All final preparation of base material.
- 2) Adjustments of catch basin tops for line and grade.
- 3) All tack coat for cut edges, joints and around basins.
- 4) Placement of asphalt concrete to the thickness as shown on the typical sections.
- 5) All restoration of disturbed areas.

BASIS of PAYMENT

ROCK IN TRENCH EXCAVATION

ROCK IN TRENCH EXCAVATION.....Cubic Yard

The price bid for this item shall include the following:

- 1) Clearing and grubbing of all affected areas.
- 2) Removal of rock in trench to limits as shown in the typical sections for trench excavation.
- 3) Removal of rock from site.
- 4) It is the Contractors responsibility to provide all means of breaking rock. The contractor is responsible for obtaining all necessary permits if blasting is done.

Before any rock is to be removed, an agent of the Town of Newtown will field verify volume of rock to be removed.

BASIS of PAYMENT

ASPHALT CONCRETE DRIVEWAY APRONS

ASPHALT CONCRETE DRIVEWAY APRONS.....Square Feet

The price bid for this item shall include the following:

- 1) Clearing and grubbing of all affected areas.
- 2) Sawcutting of existing road pavement and driveway pavement.
- 3) All excavation necessary for the installation of the driveway apron.
- 4) All tack coat for cut edges and joints. Tack coat material is to be supplied by the contractor.
- 5) Placement of gravel and asphalt pavement to the proper line and grade. The gravel thickness is to be one (1) foot and the asphalt thickness is to be three (3) inches.
- 6) All restoration of disturbed areas.

BASIS of PAYMENT


MAINTENANCE and PROTECTION of TRAFFIC

MAINTENANCE and PROTECTION of TRAFFIC.....Lump Sum

The price bid for this item shall include the following:

- 1) All signs, cones, delineators, traffic control devices, etc., necessary to maintain the safe, orderly flow of traffic.
- 2) All safety pavement markings as necessary.
- 3) Certified flagmen.


All traffic control devices are to be in place prior to commencing any work.

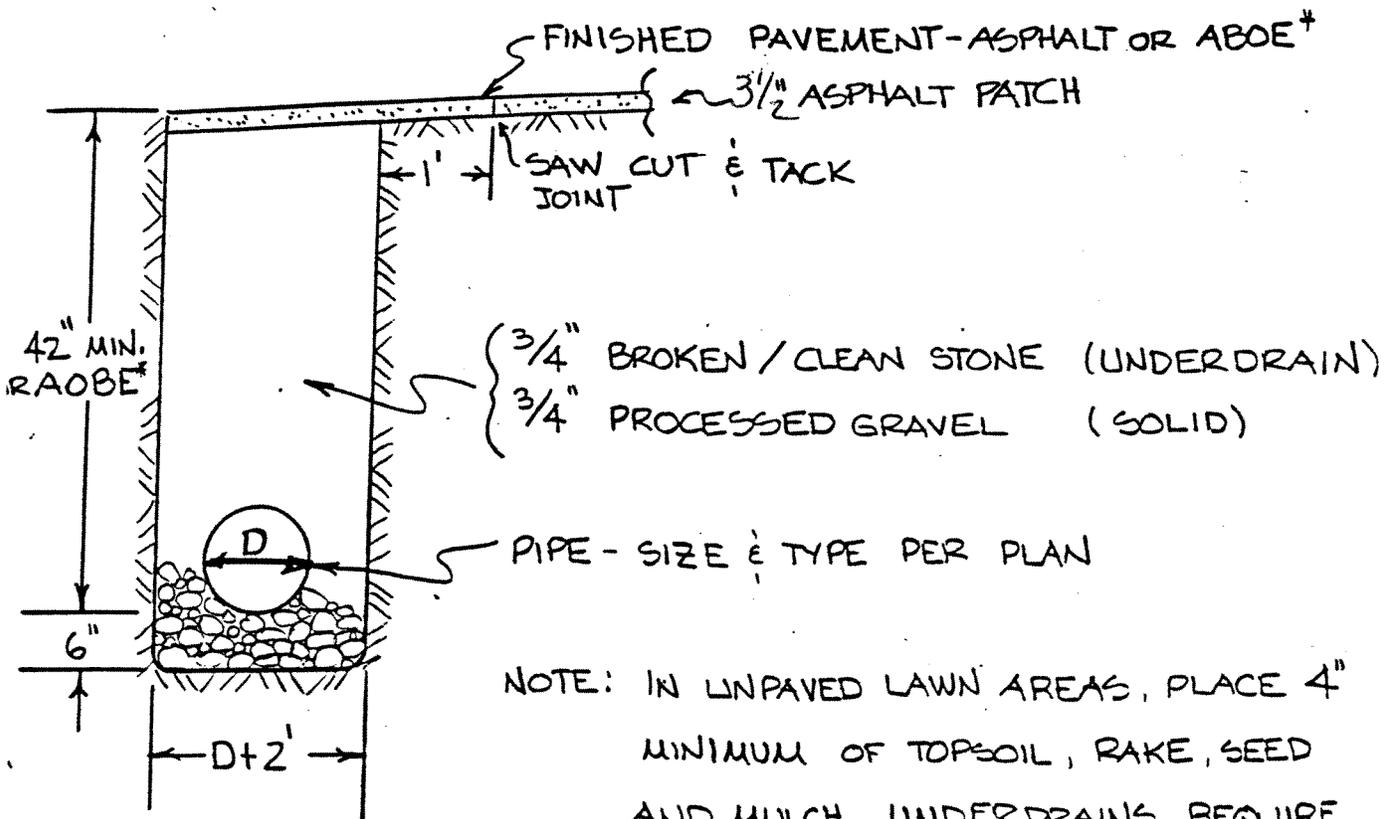

* AS ORDERED BY ENGINEER.

NOTE: IN UNPAVED LAWN AREAS, PLACE 4" MINIMUM OF TOPSOIL, RAKE, SEED AND MULCH. UNDERDRAINS REQUIRE FILTER FABRIC BETWEEN STONE & TOPSOIL.

DETAIL - 15" DIAMETER PIPE & LARGER

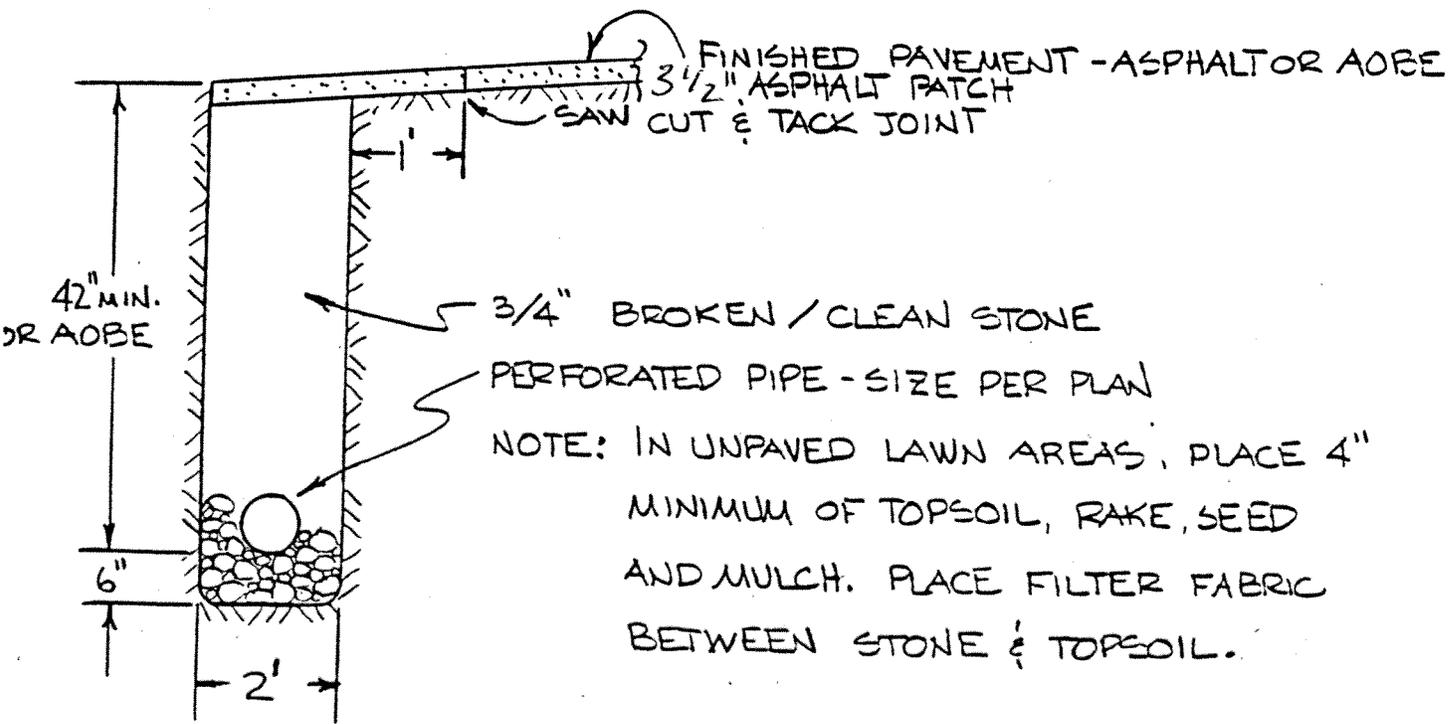

NOTE: IN UNPAVED LAWN AREAS, PLACE 4" MINIMUM OF TOPSOIL, RAKE, SEED AND MULCH. PLACE FILTER FABRIC BETWEEN STONE & TOPSOIL.

DETAIL - 6" TO 12" DIAMETER UNDERDRAIN

**HUNDRED ACRES ROAD
DRAINAGE PROJECT**

ITEM DESCRIPTION	QUANTITY	UNIT PRICE	TOTAL COST
Pipe Installation			
1. 6" Underdrain	257 LF	_____/LF	_____
2. 15" Underdrain	130 LF	_____/LF	_____
3. 18" Underdrain	526 LF	_____/LF	_____
 Precast Catch Basin with Top			
4. Catch Basins with Type "C" Tops (0 – 6' High)	1 EA	_____/EA	_____
5. Catch Basins with Type "CL" Tops (0 – 6' High)	5 EA	_____/EA	_____
 Asphalt Concrete Pavement Replacement			
6. Asphalt Replacement (3 1/2")	15 TONS	_____/TON	_____
 Rock In Trench			
7. Rock In Trench	10 CY	_____/CY	_____
 Asphalt Concrete Driveway Aprons			
8. Asphalt Concrete Driveway Aprons	710.5 SF	_____/SF	_____
 Maintenance & Protection of Traffic			
9. Maintenance & Protection of Traffic	Lump Sum	_____/LS	_____
TOTAL PROJECT		\$	_____

COMPANY NAME

TELEPHONE

ADDRESS

FAX

CITY, STATE, ZIP

TOWN OF NEWTOWN
SEALED BID REQUEST

BID OPENING DATE: Monday, November 14, 2011 **TIME:** 11:00 am

LOCATION: Finance Dept., Newtown Municipal Center, 3 Primrose Street, Newtown, CT 06470

BID TITLE: DRAINAGE PROJECT – HUNDRED ACRES ROAD

SECURITY REQUIRED: Five Percent (5%) Bid Security. One Hundred percent (100%) Performance & Employees and Materialmen Security

DATED IN NEWTOWN: October 28, 2011

BID SECURITY \$
(CERTIFIED CHECK OR LETTER OF CREDIT)

PLEASE NOTE: ONE (1) ORIGINAL AND ONE (1) COPY OF SEALED BID MUST BE SUBMITTED. Is your company a MBE/WBE business:
(YES) (NO)

TOTAL PROJECT: \$ _____

COMPANY

SIGNATURE

ADDRESS

SIGNED BY (Print or Type)

ADDRESS 2

TITLE

ADDRESS 3

FAX NO.

TELEPHONE NO.

DATE

TAX ID NUMBER

E-MAIL