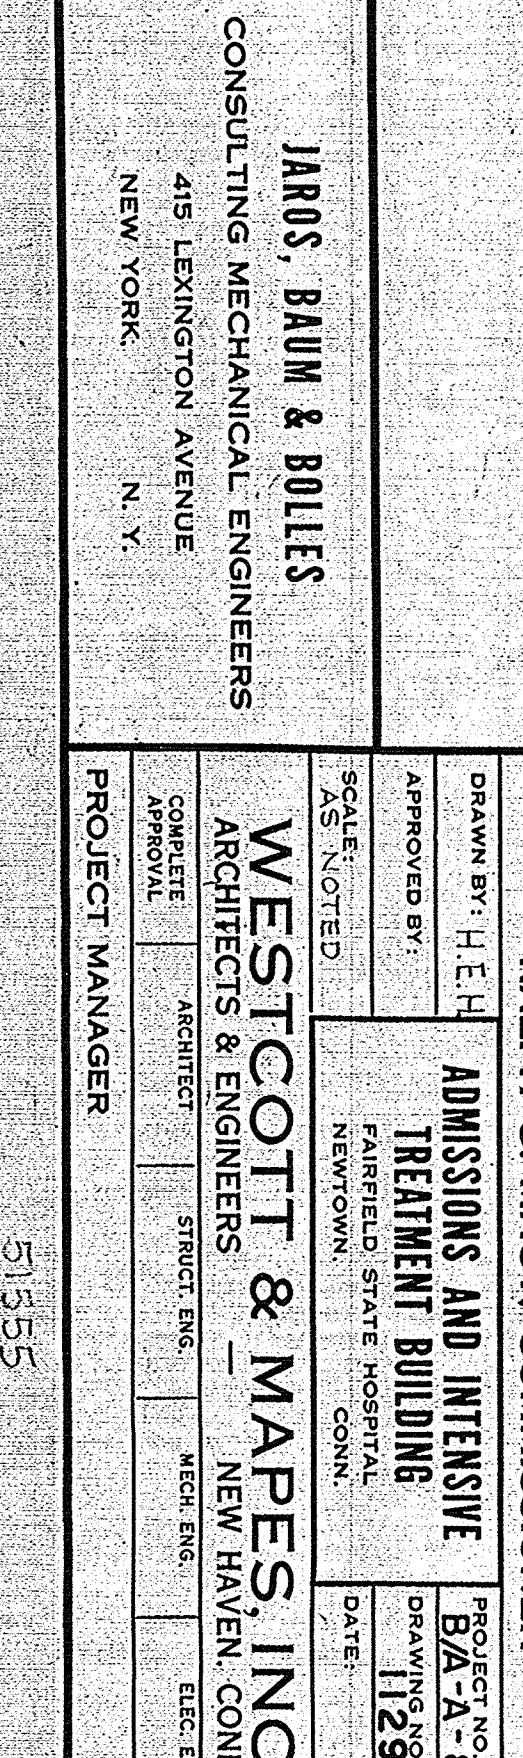
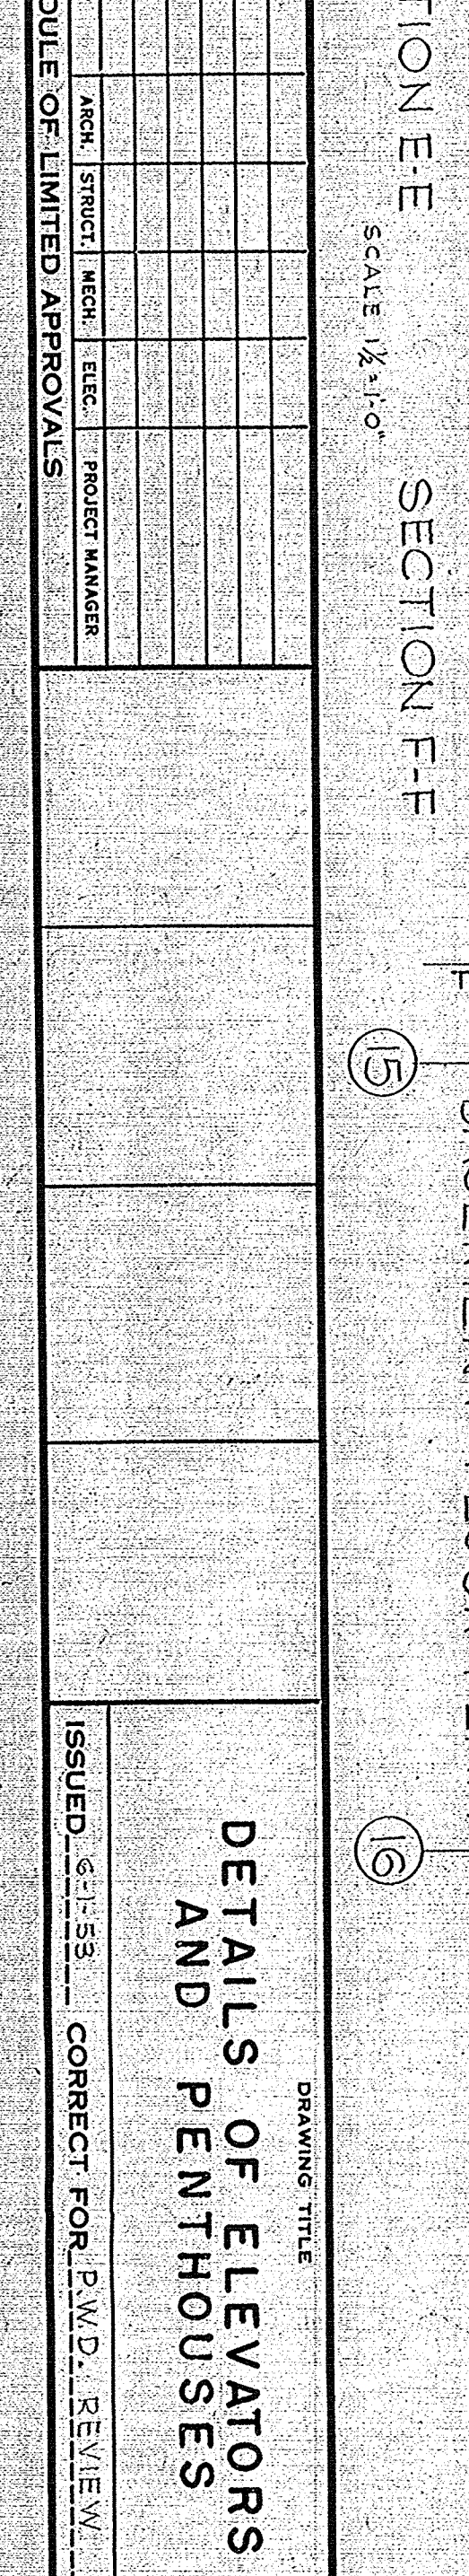
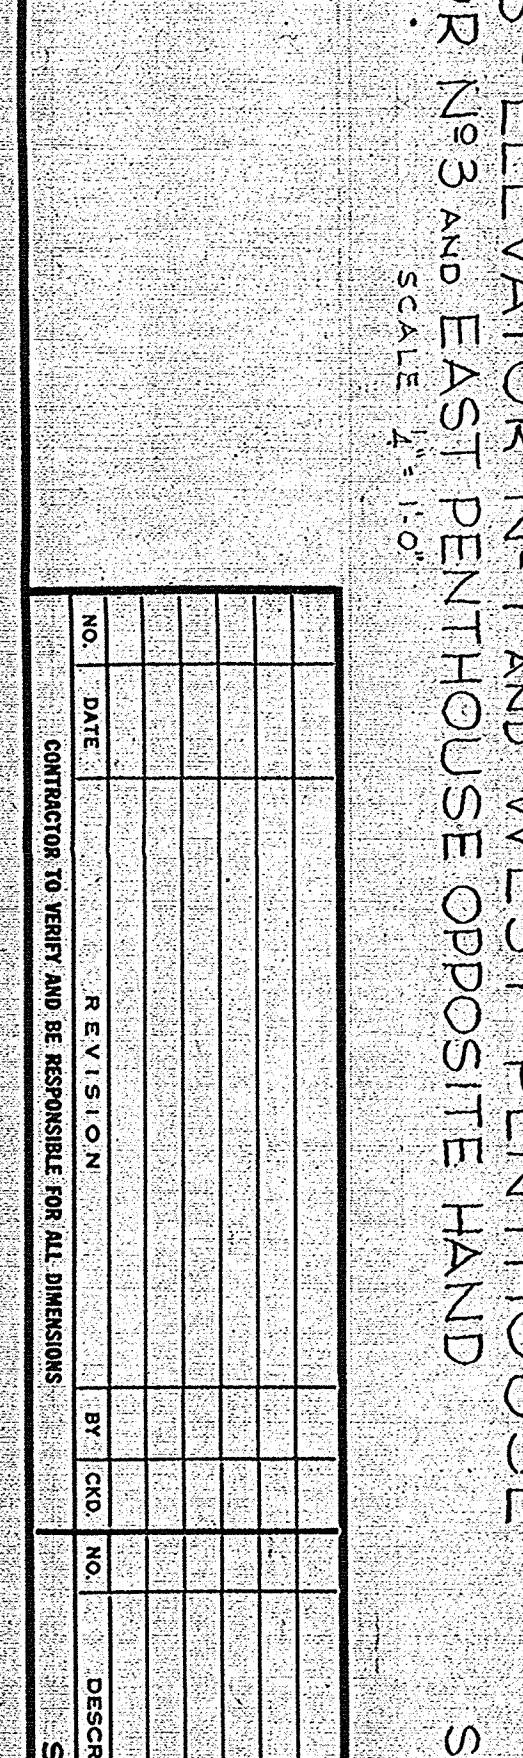
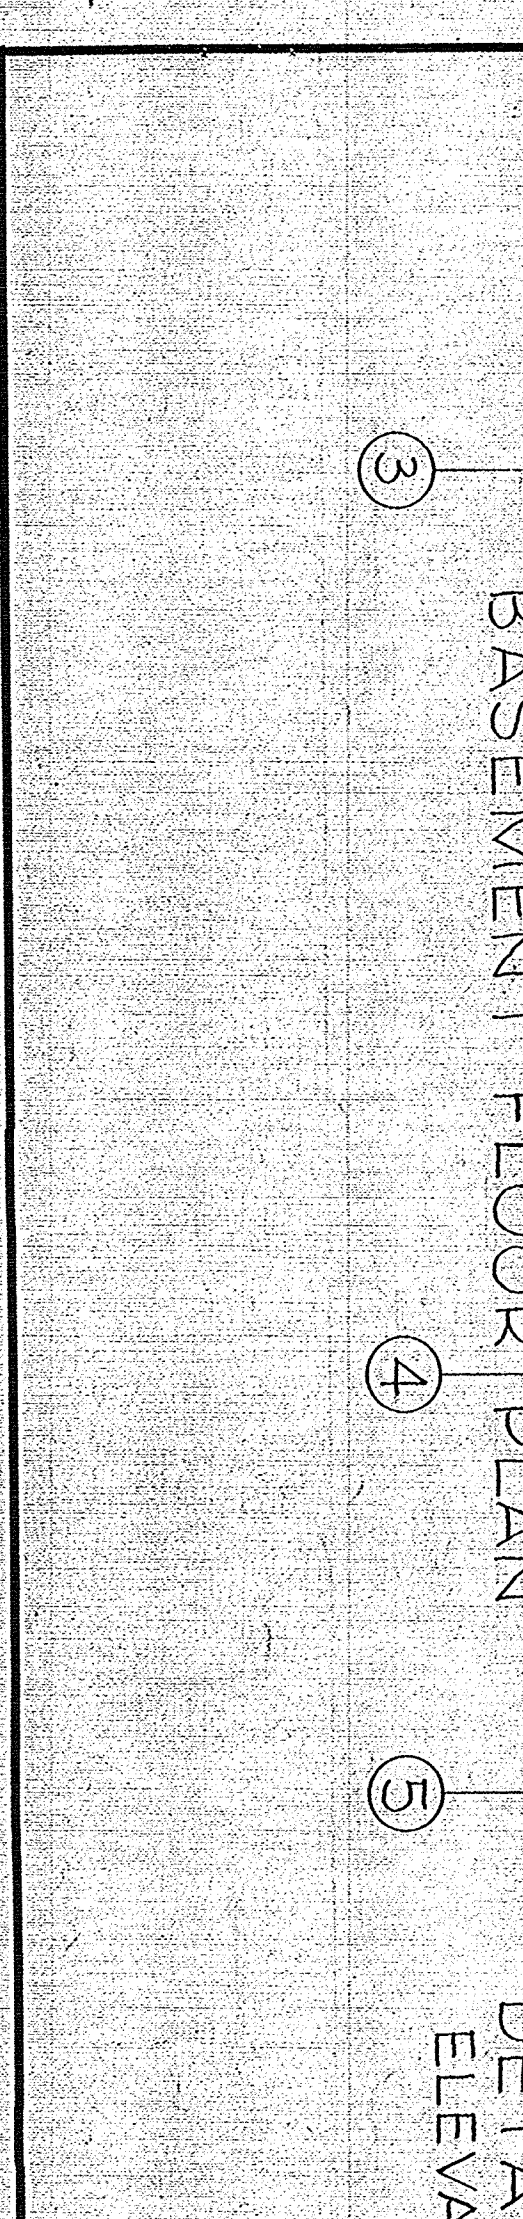
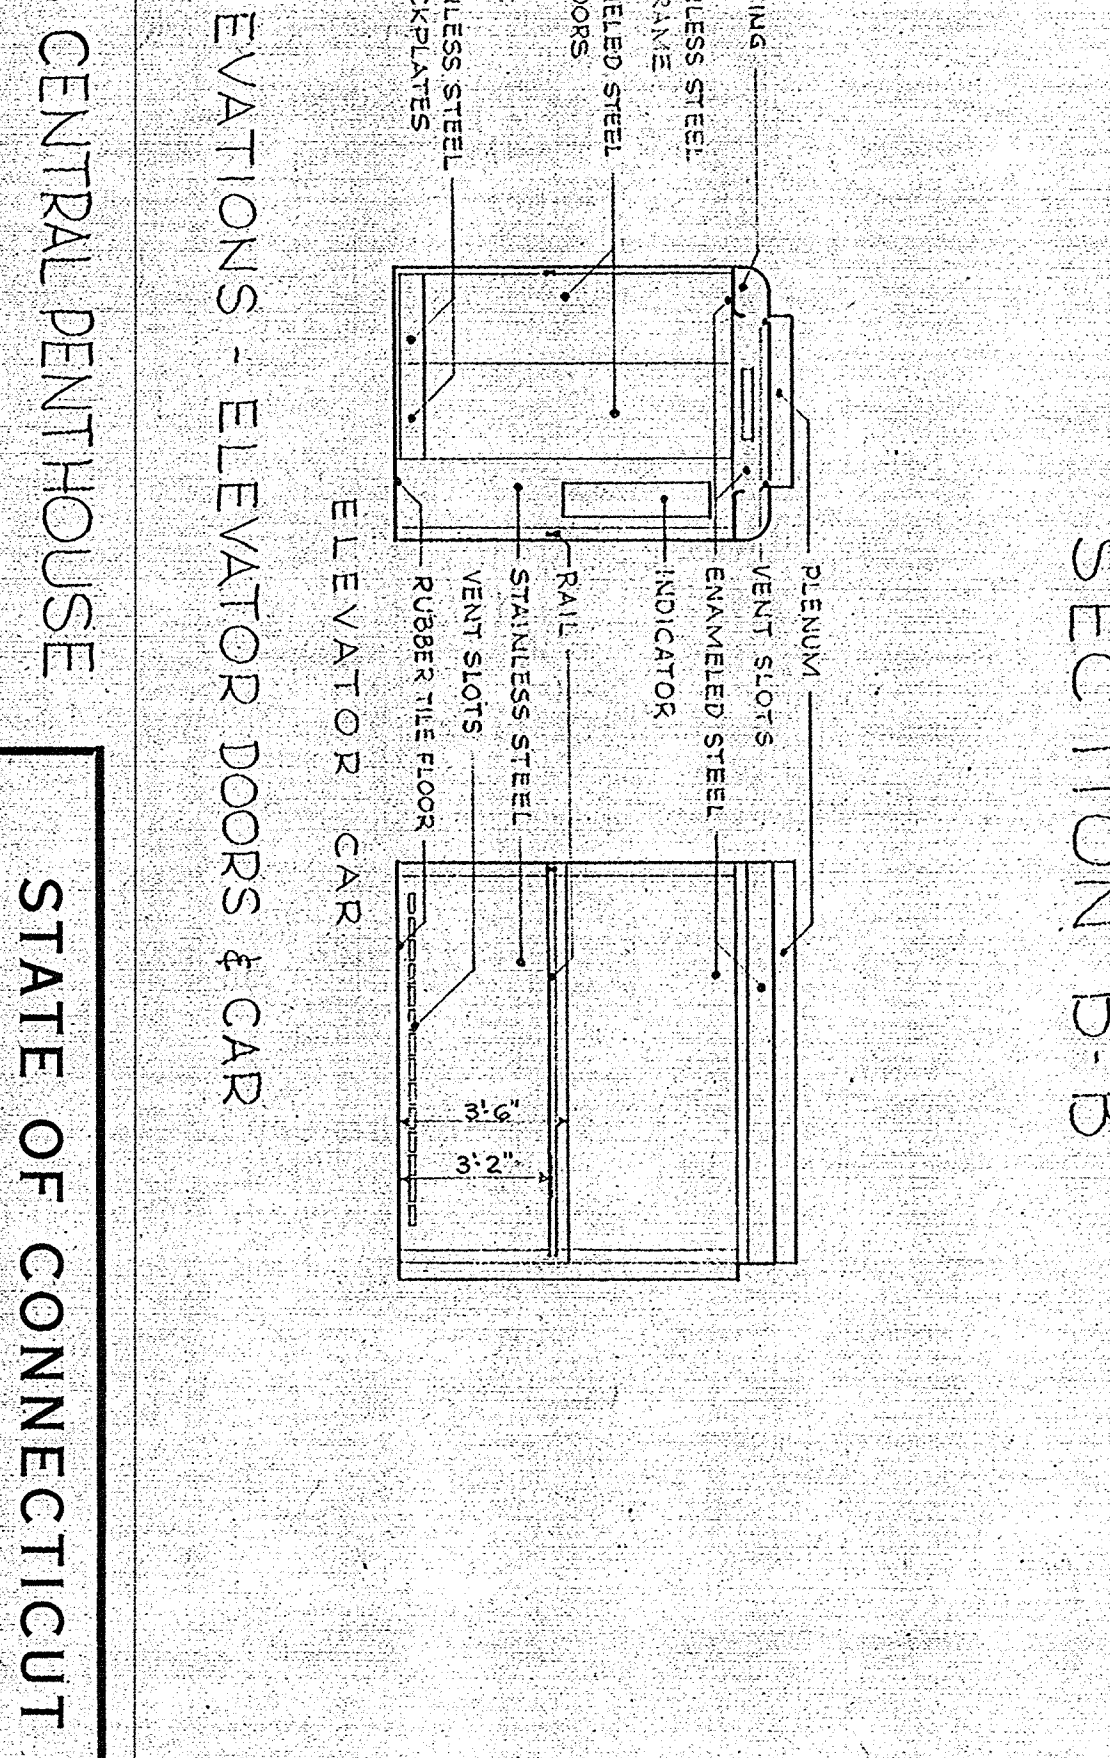
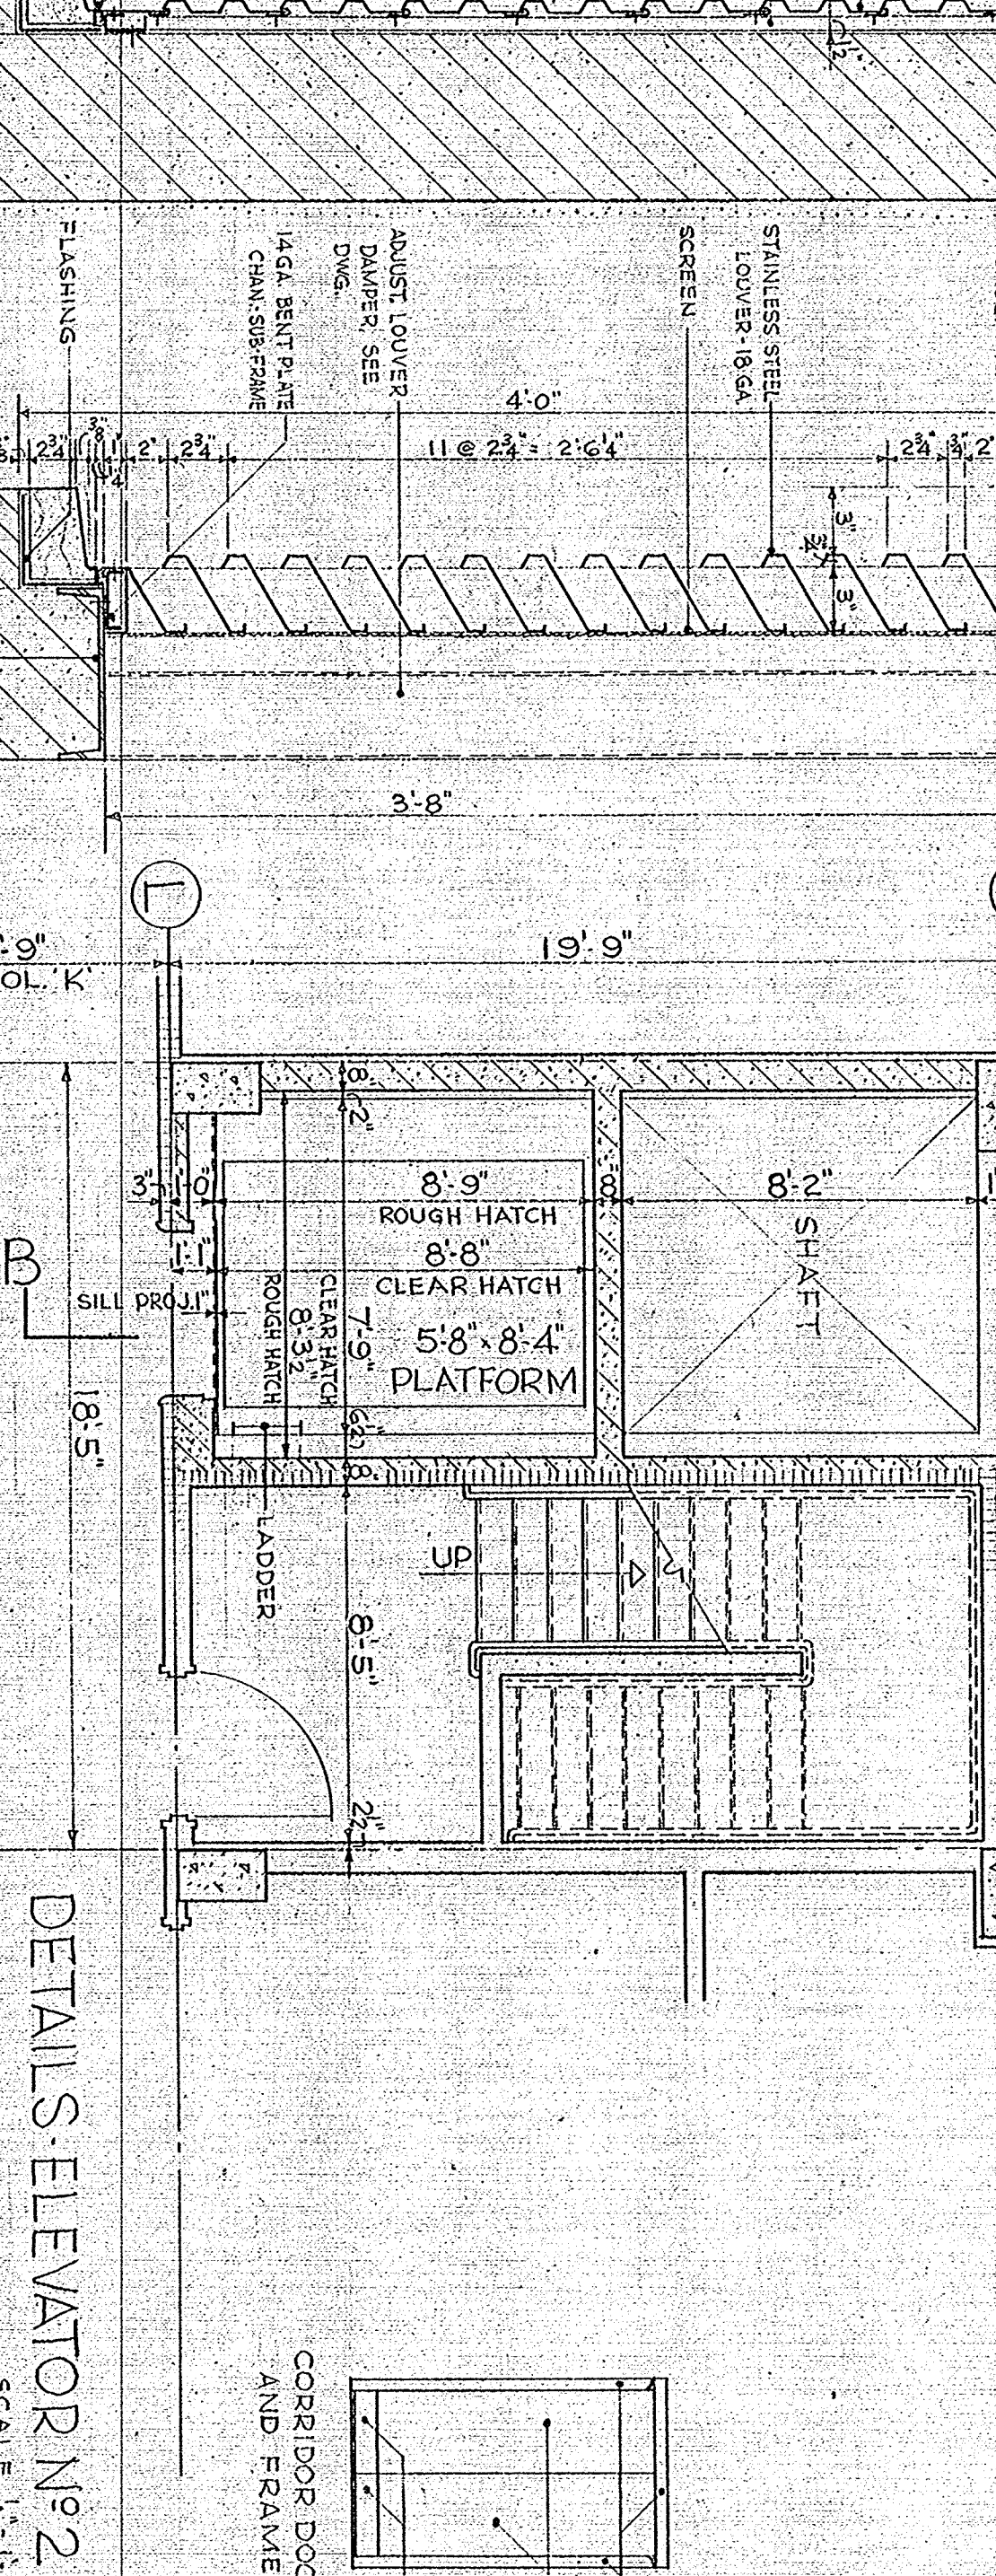
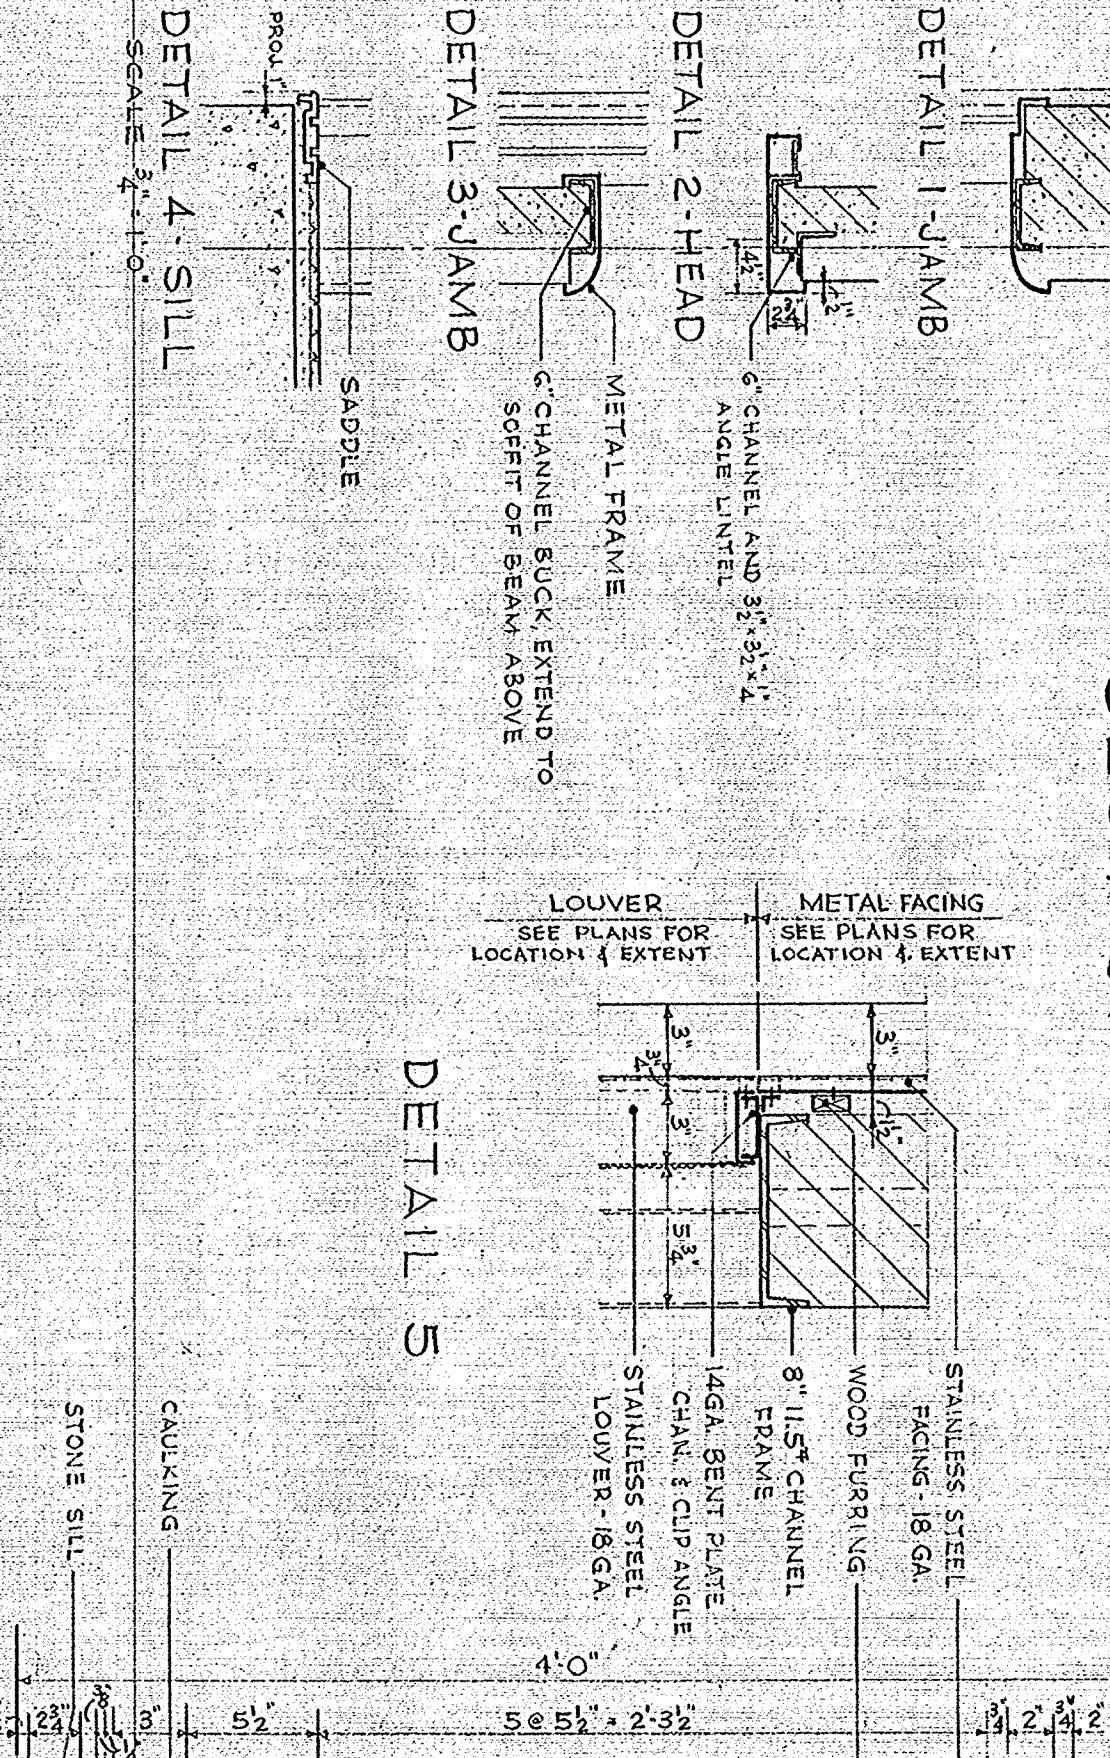
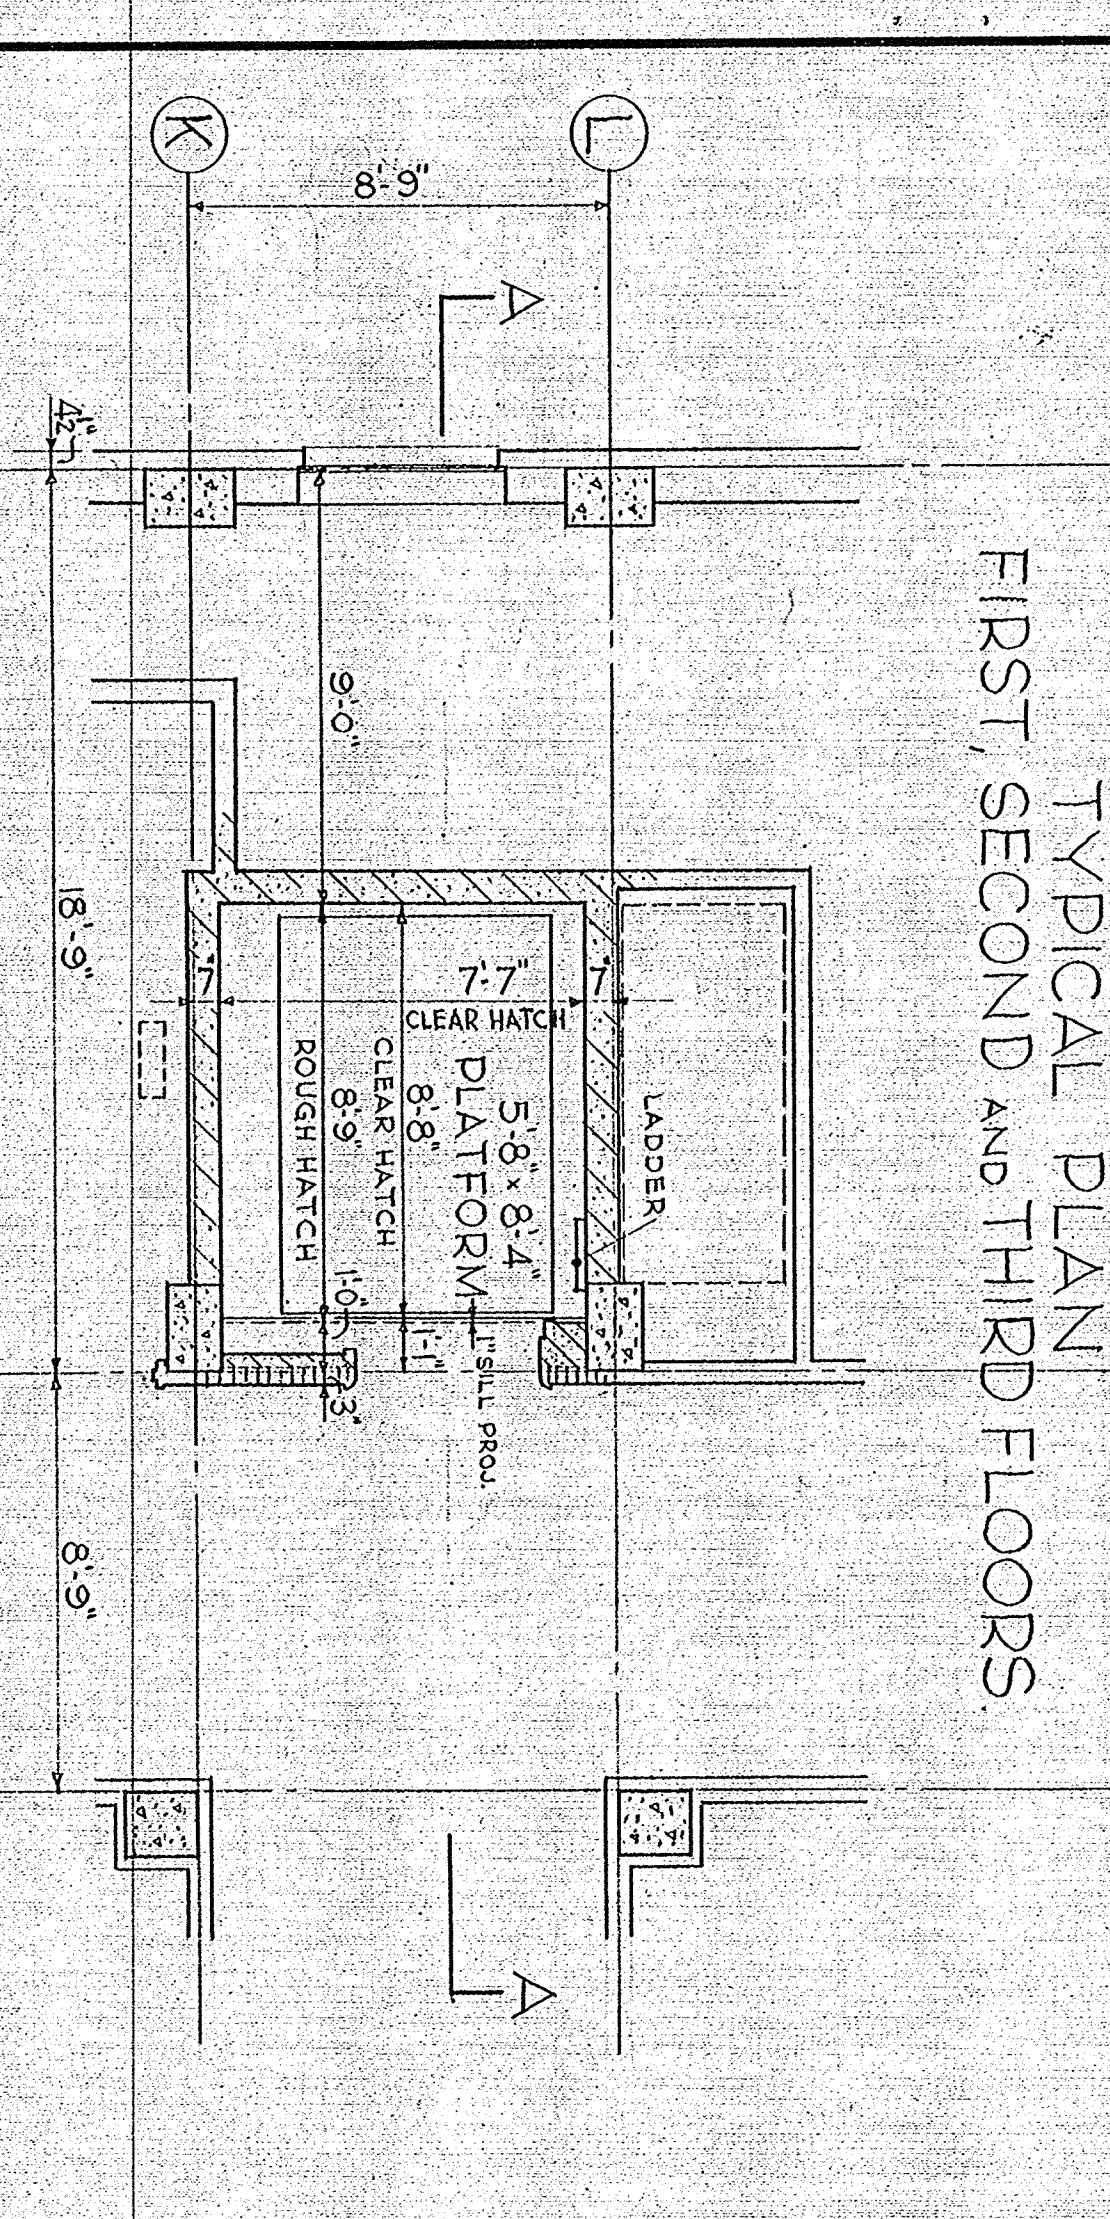
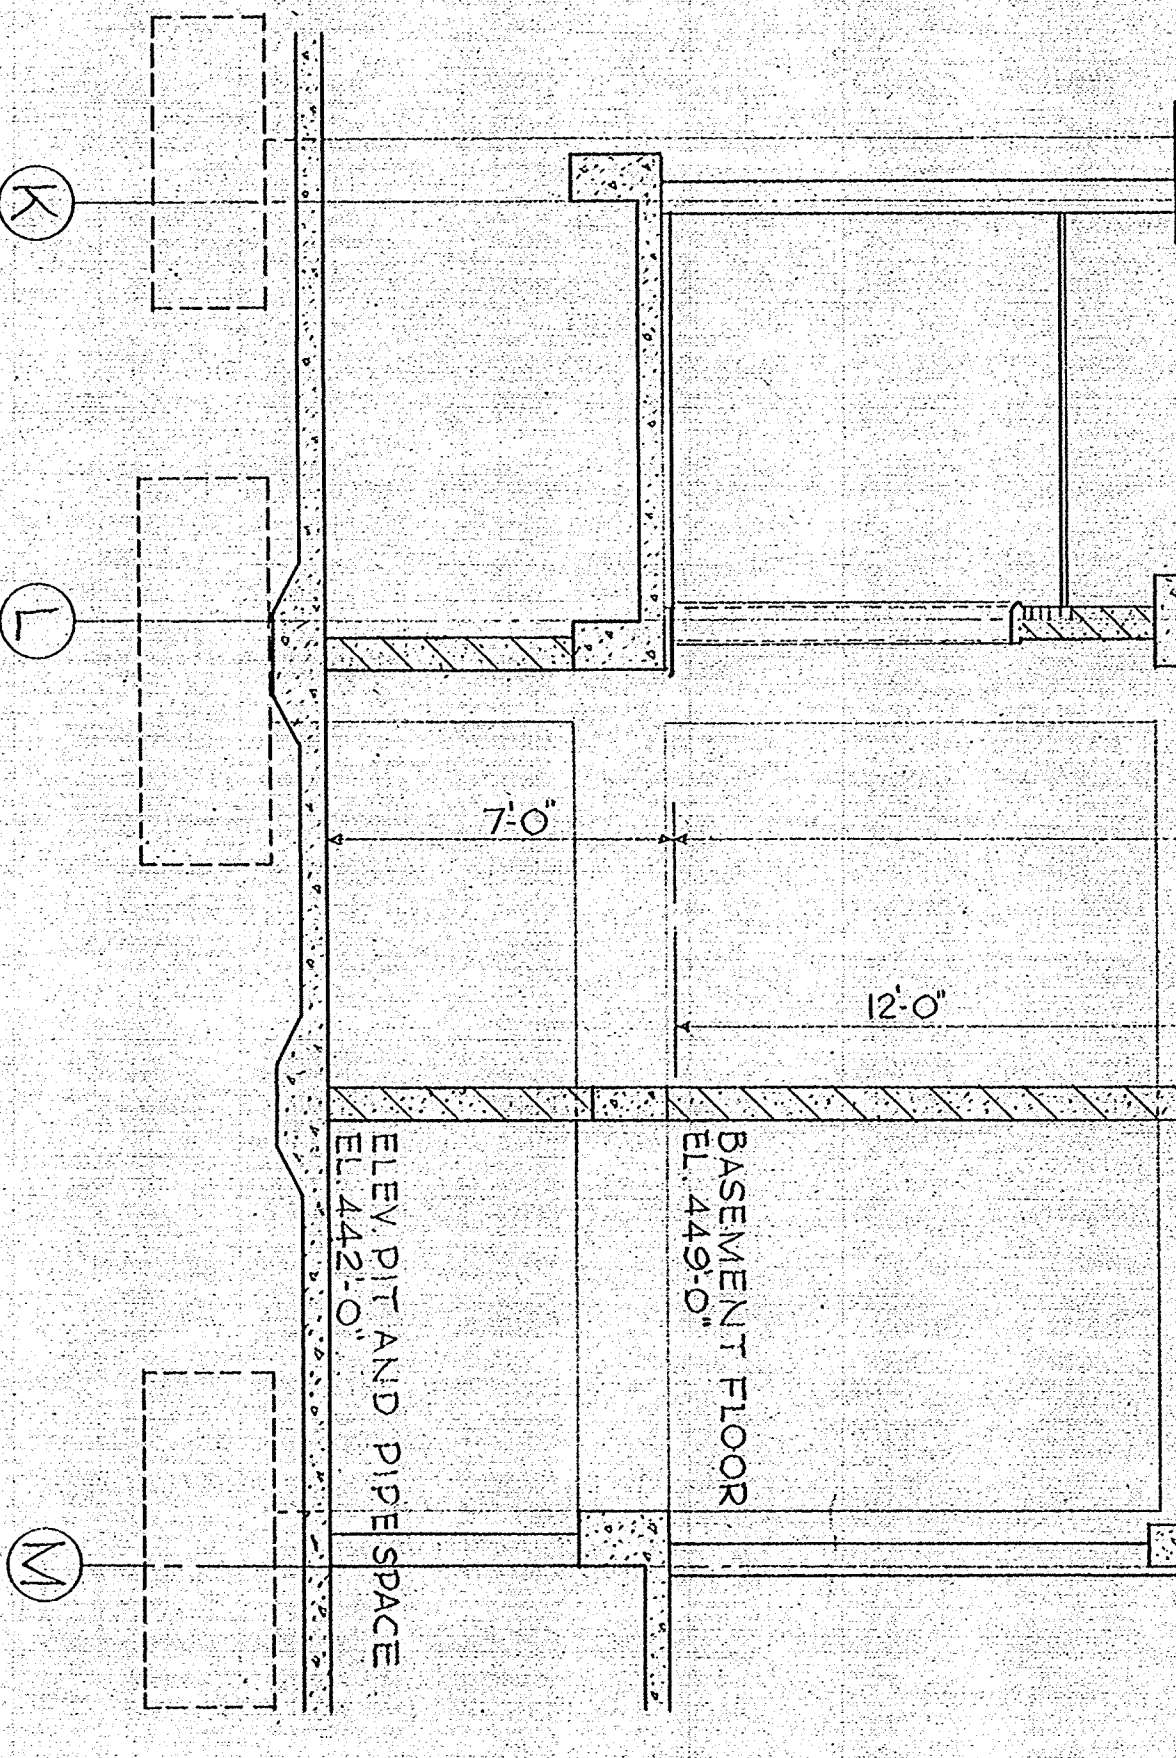
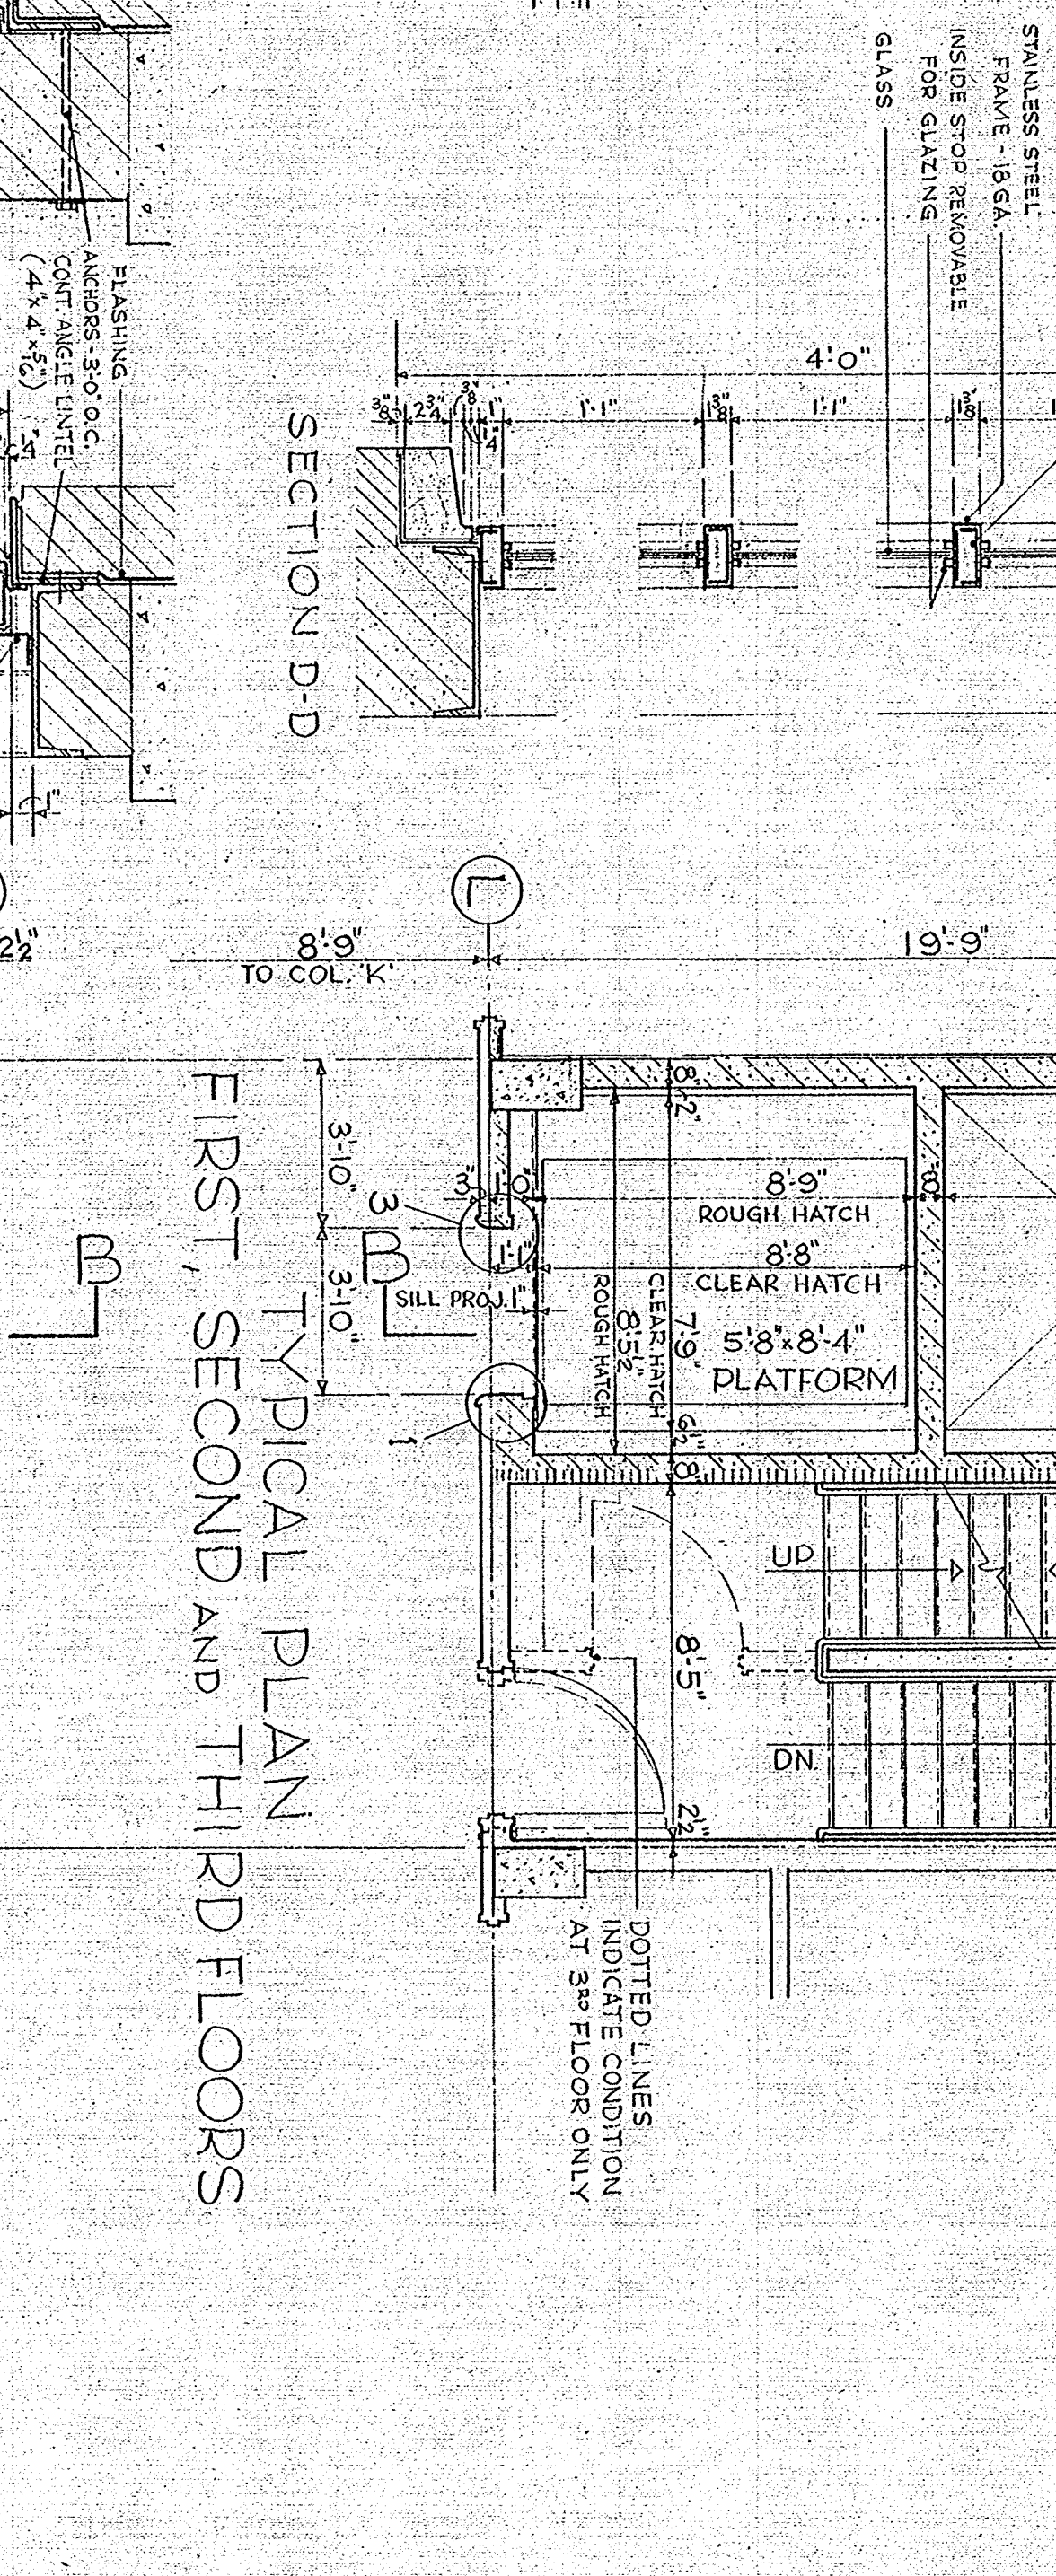
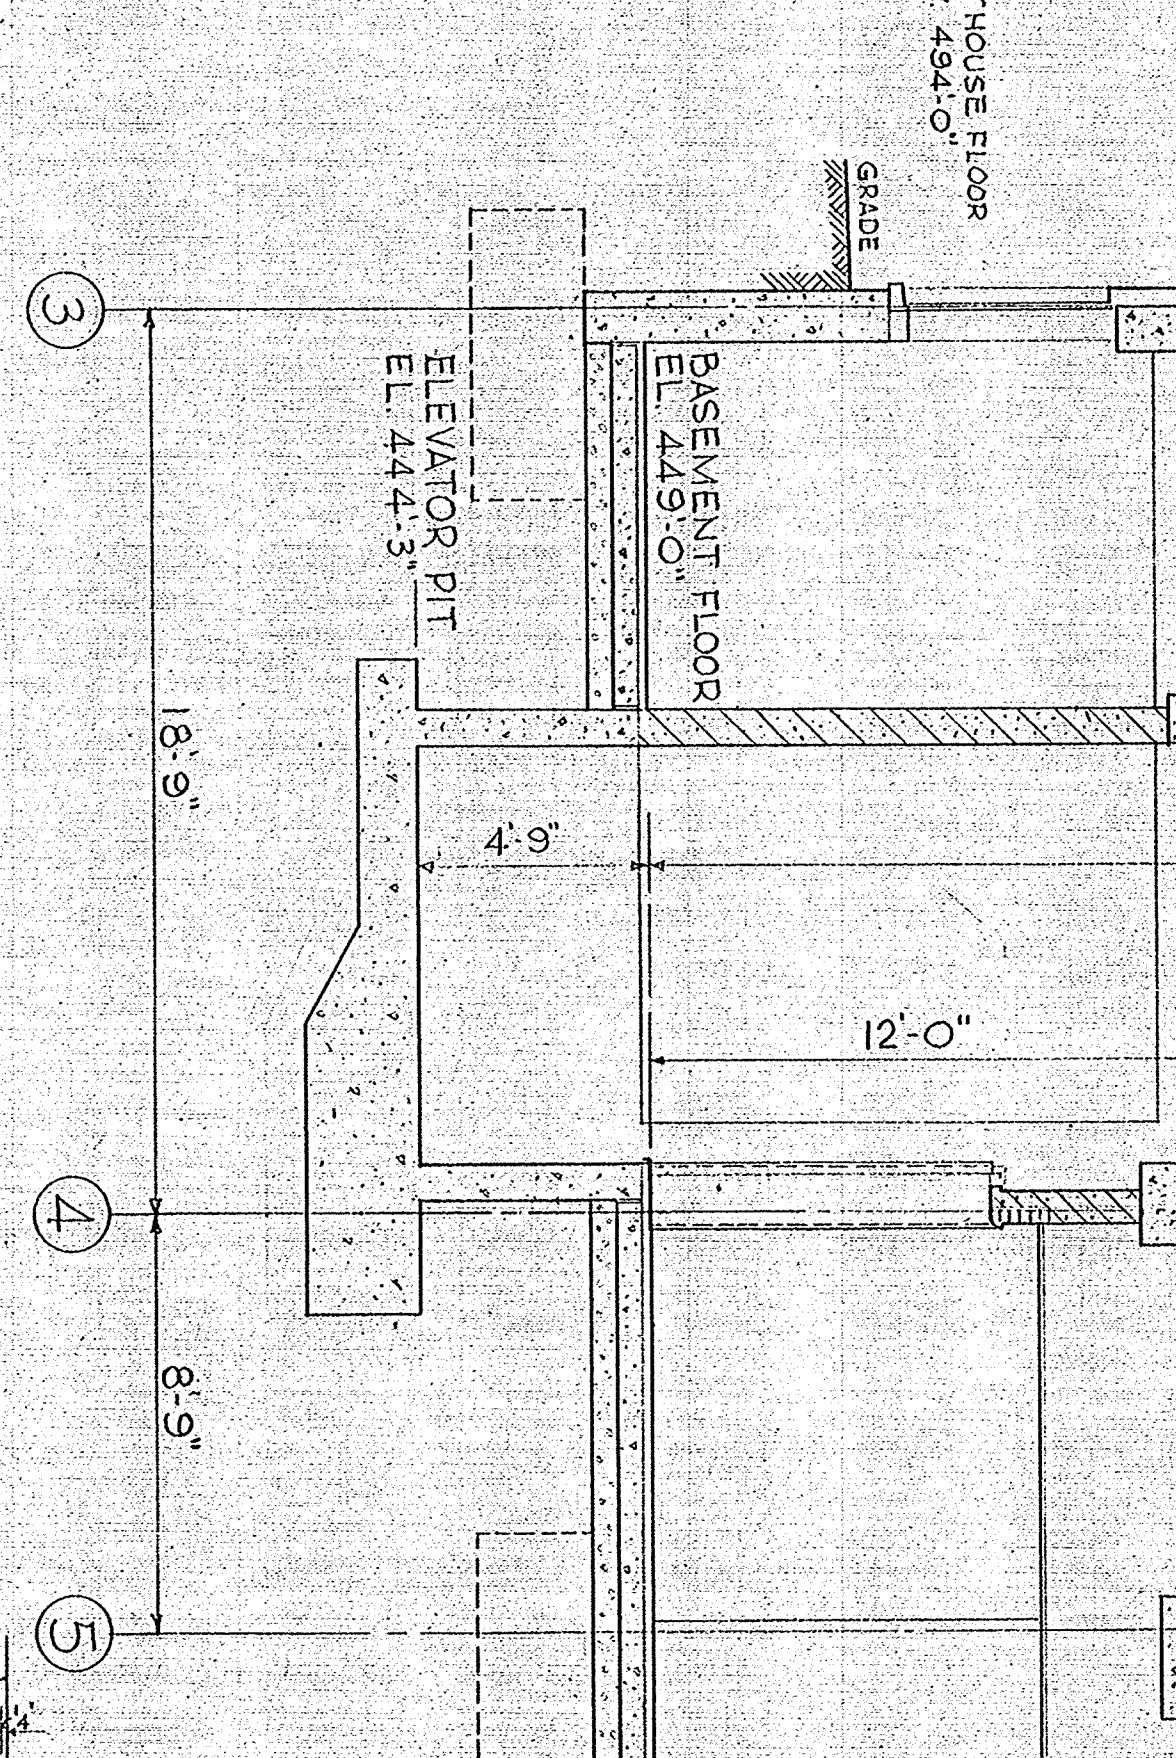
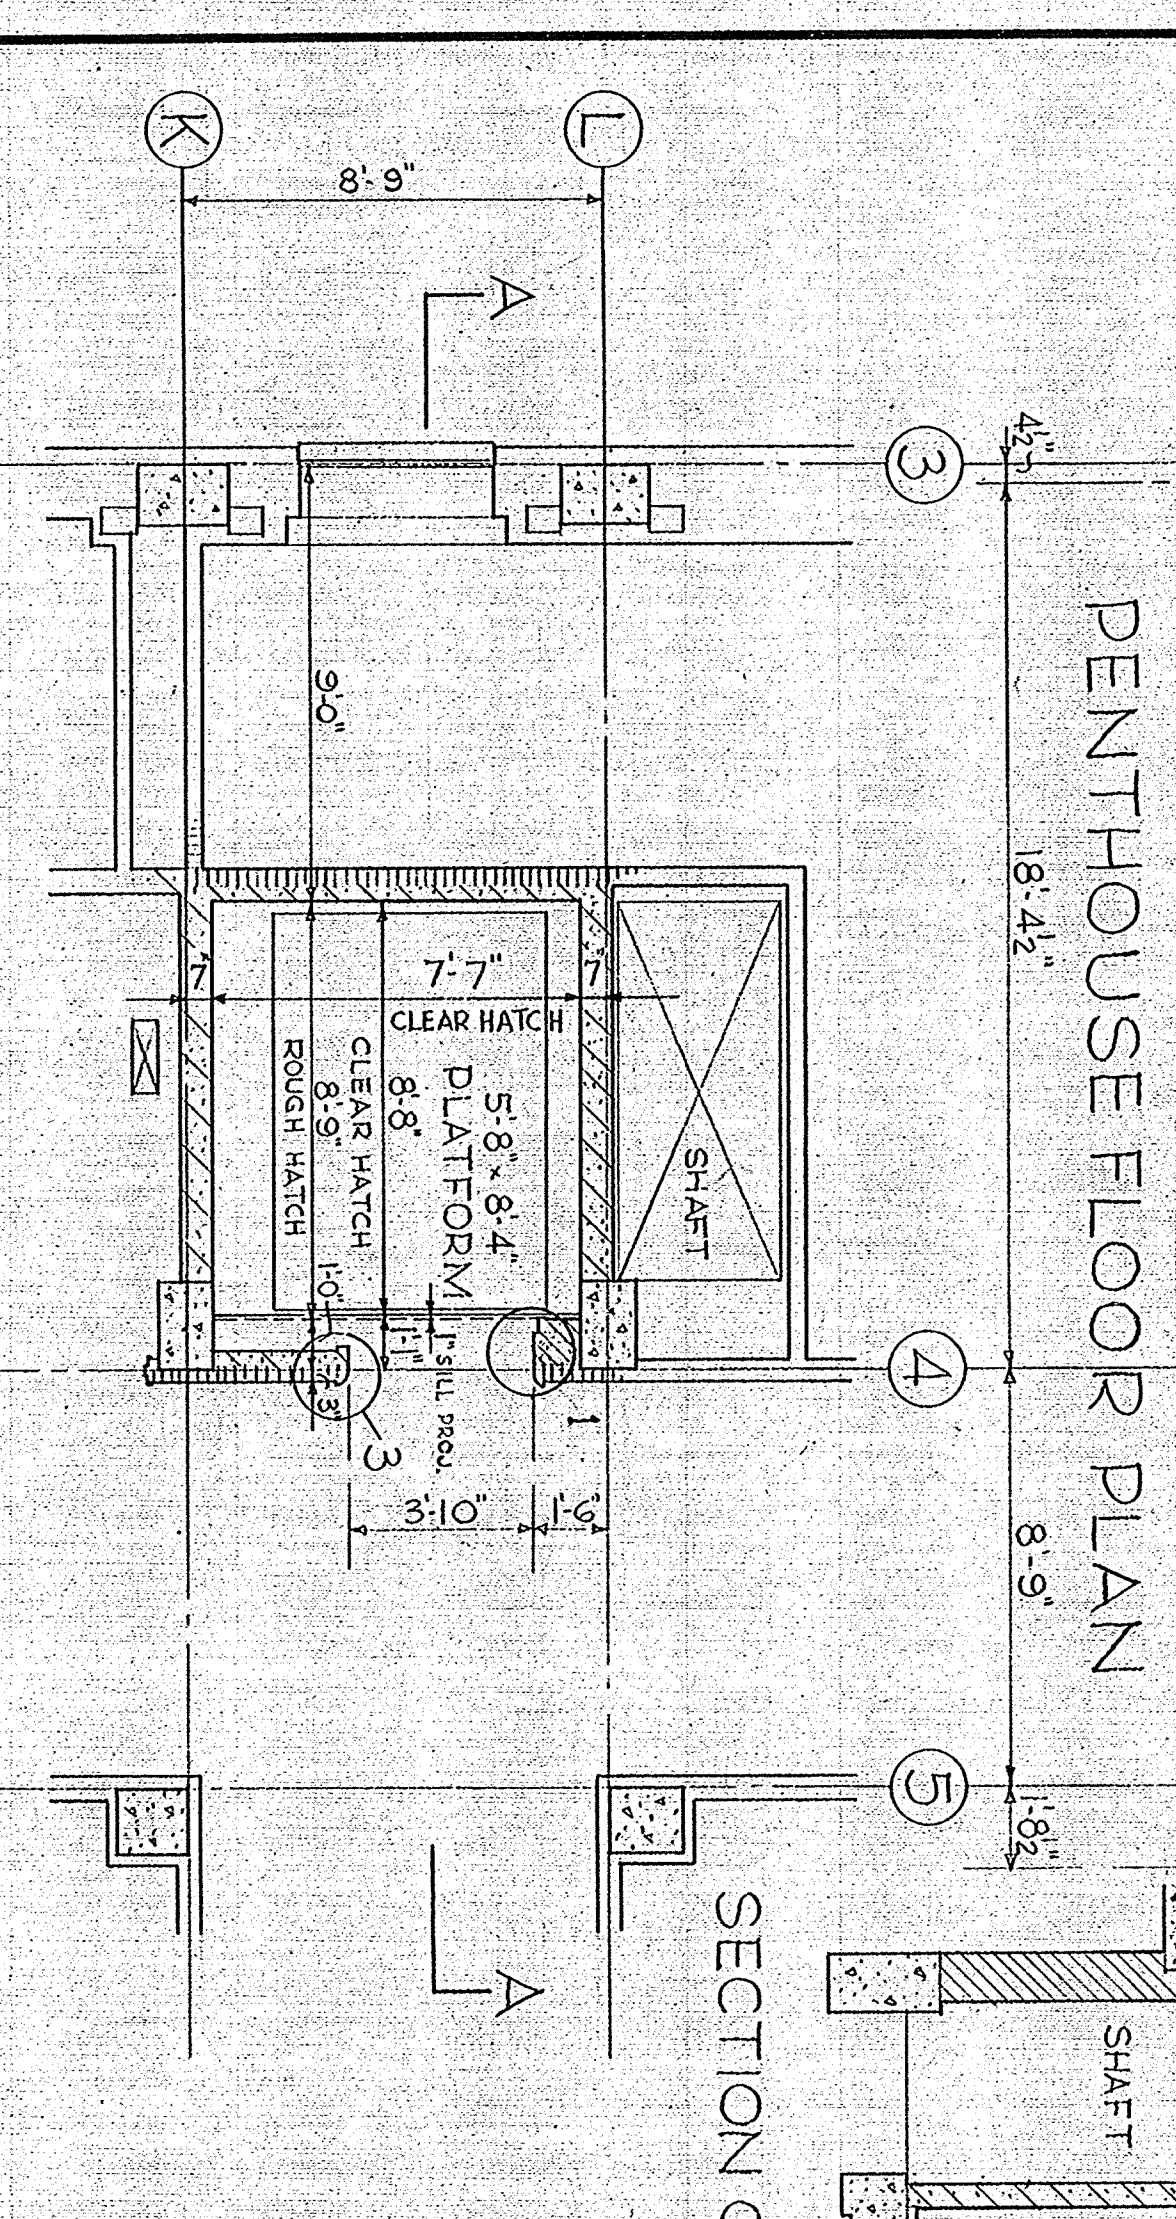
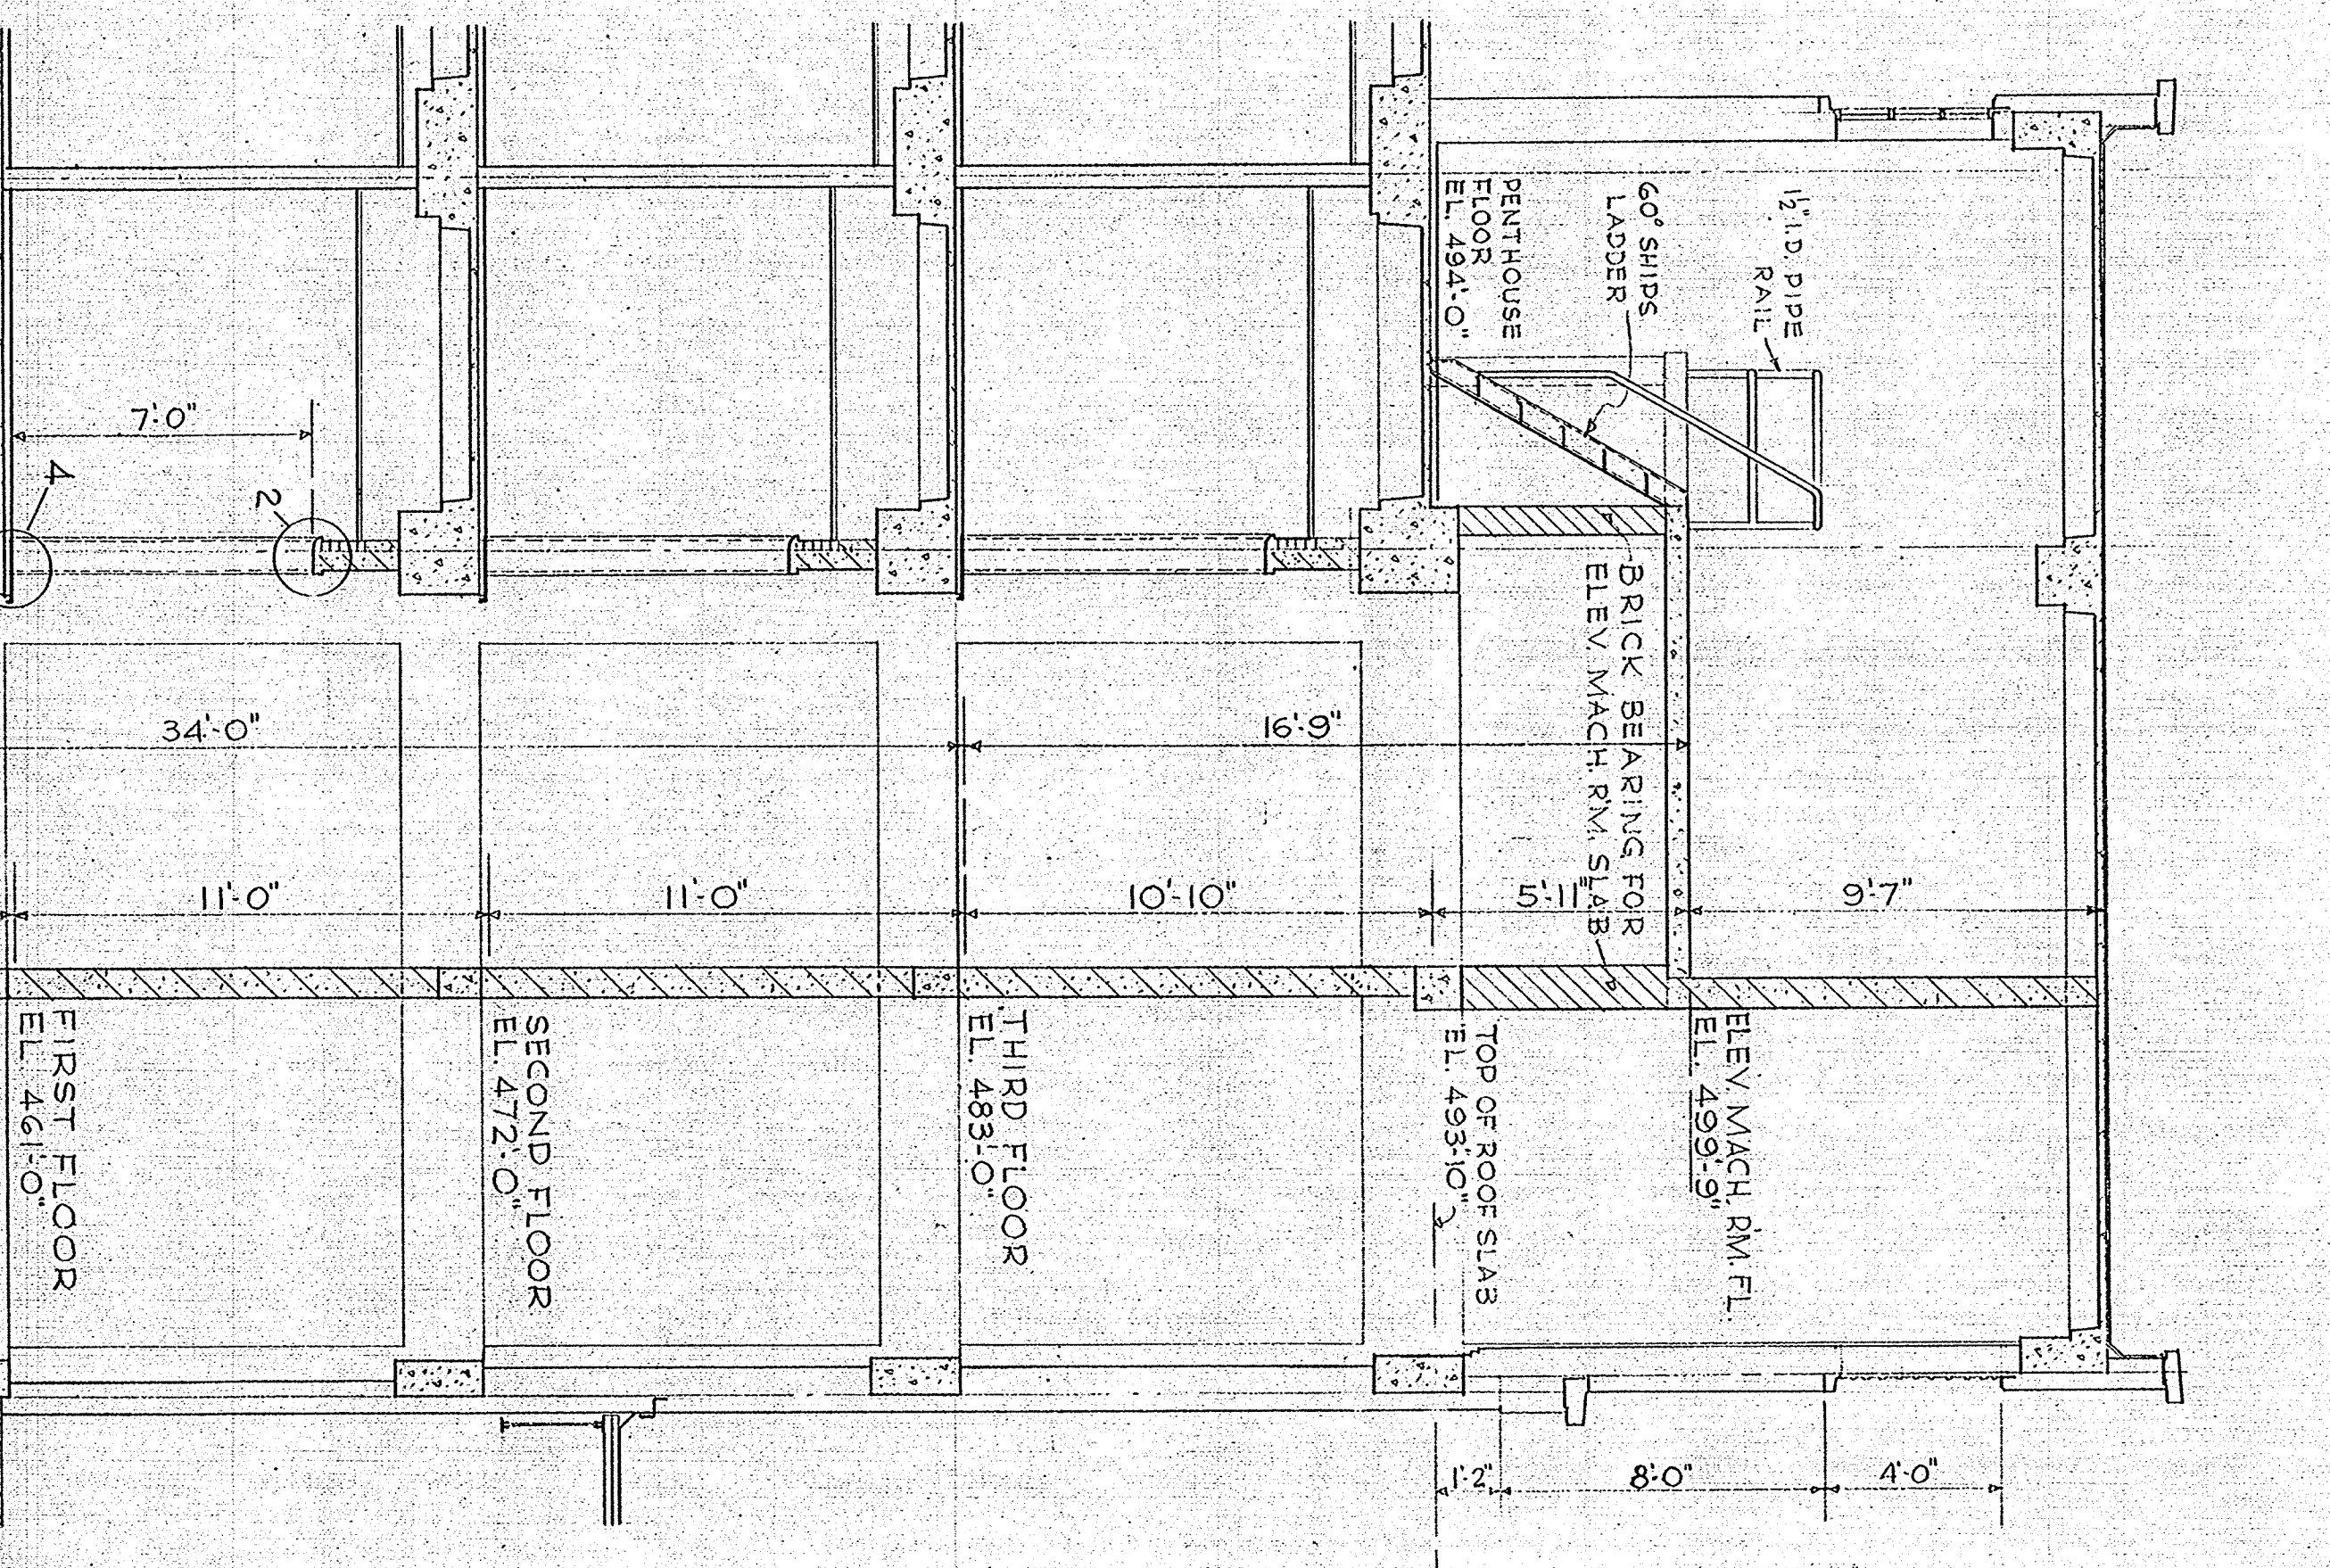
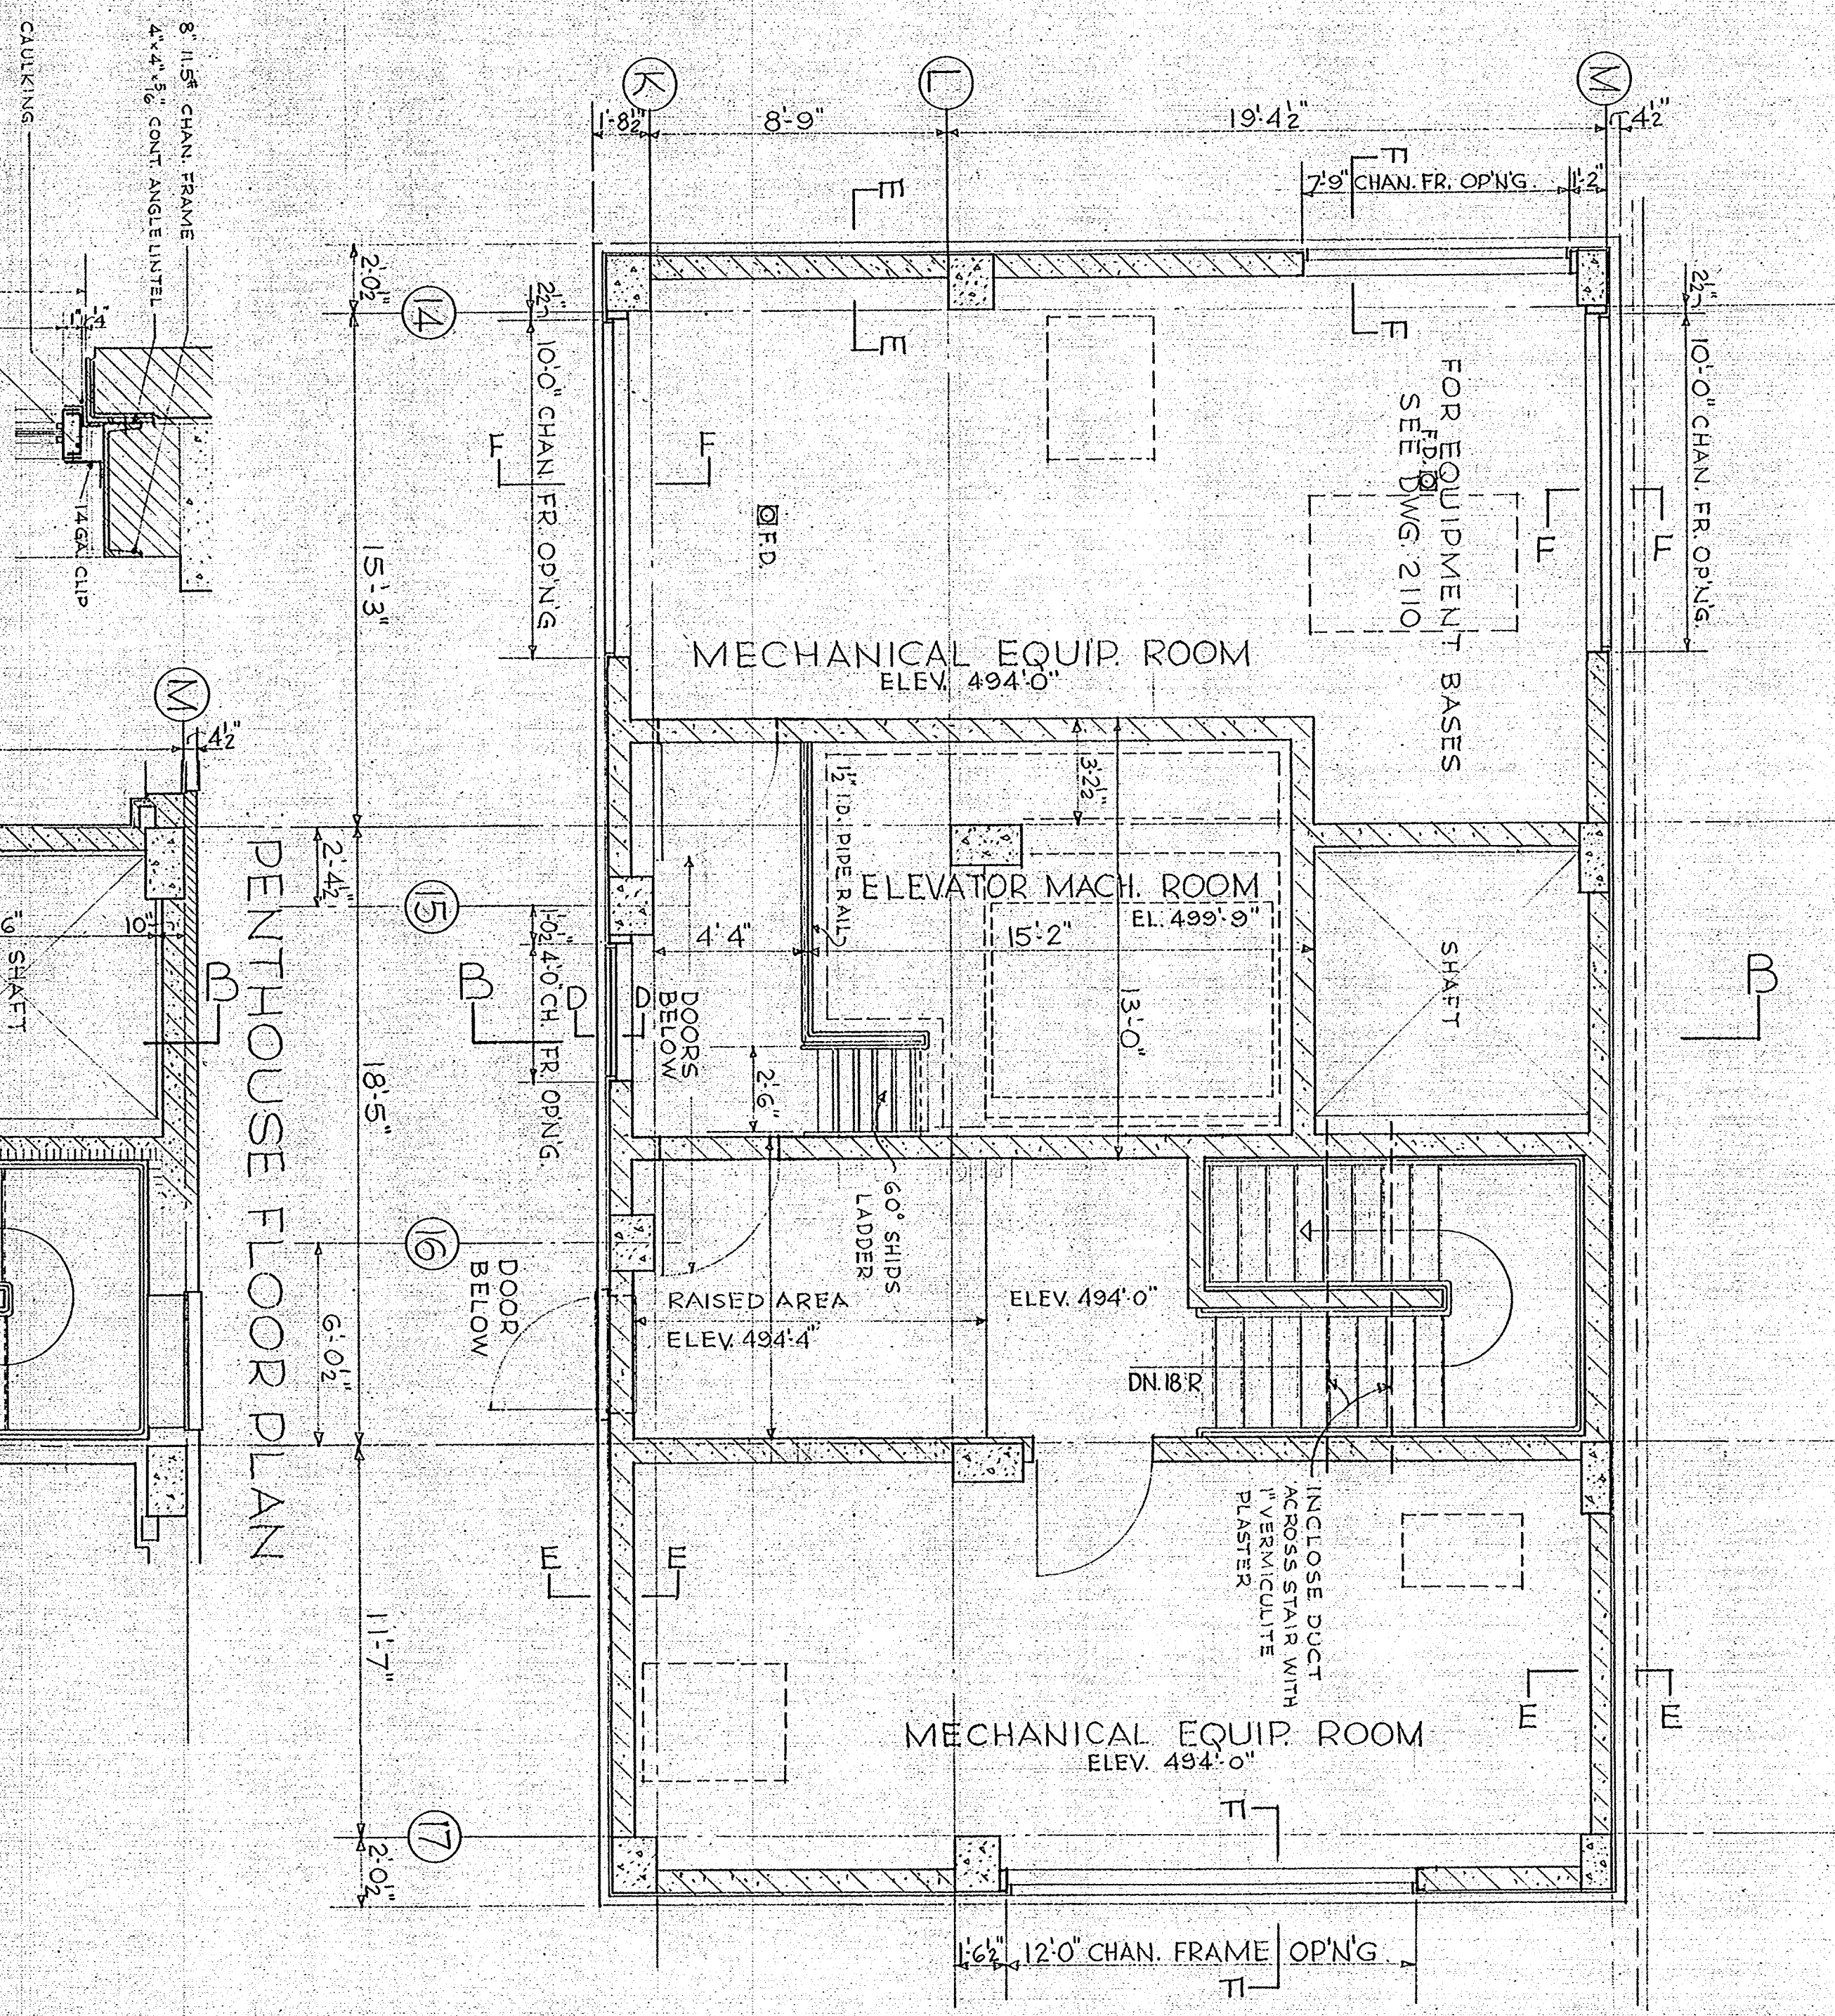
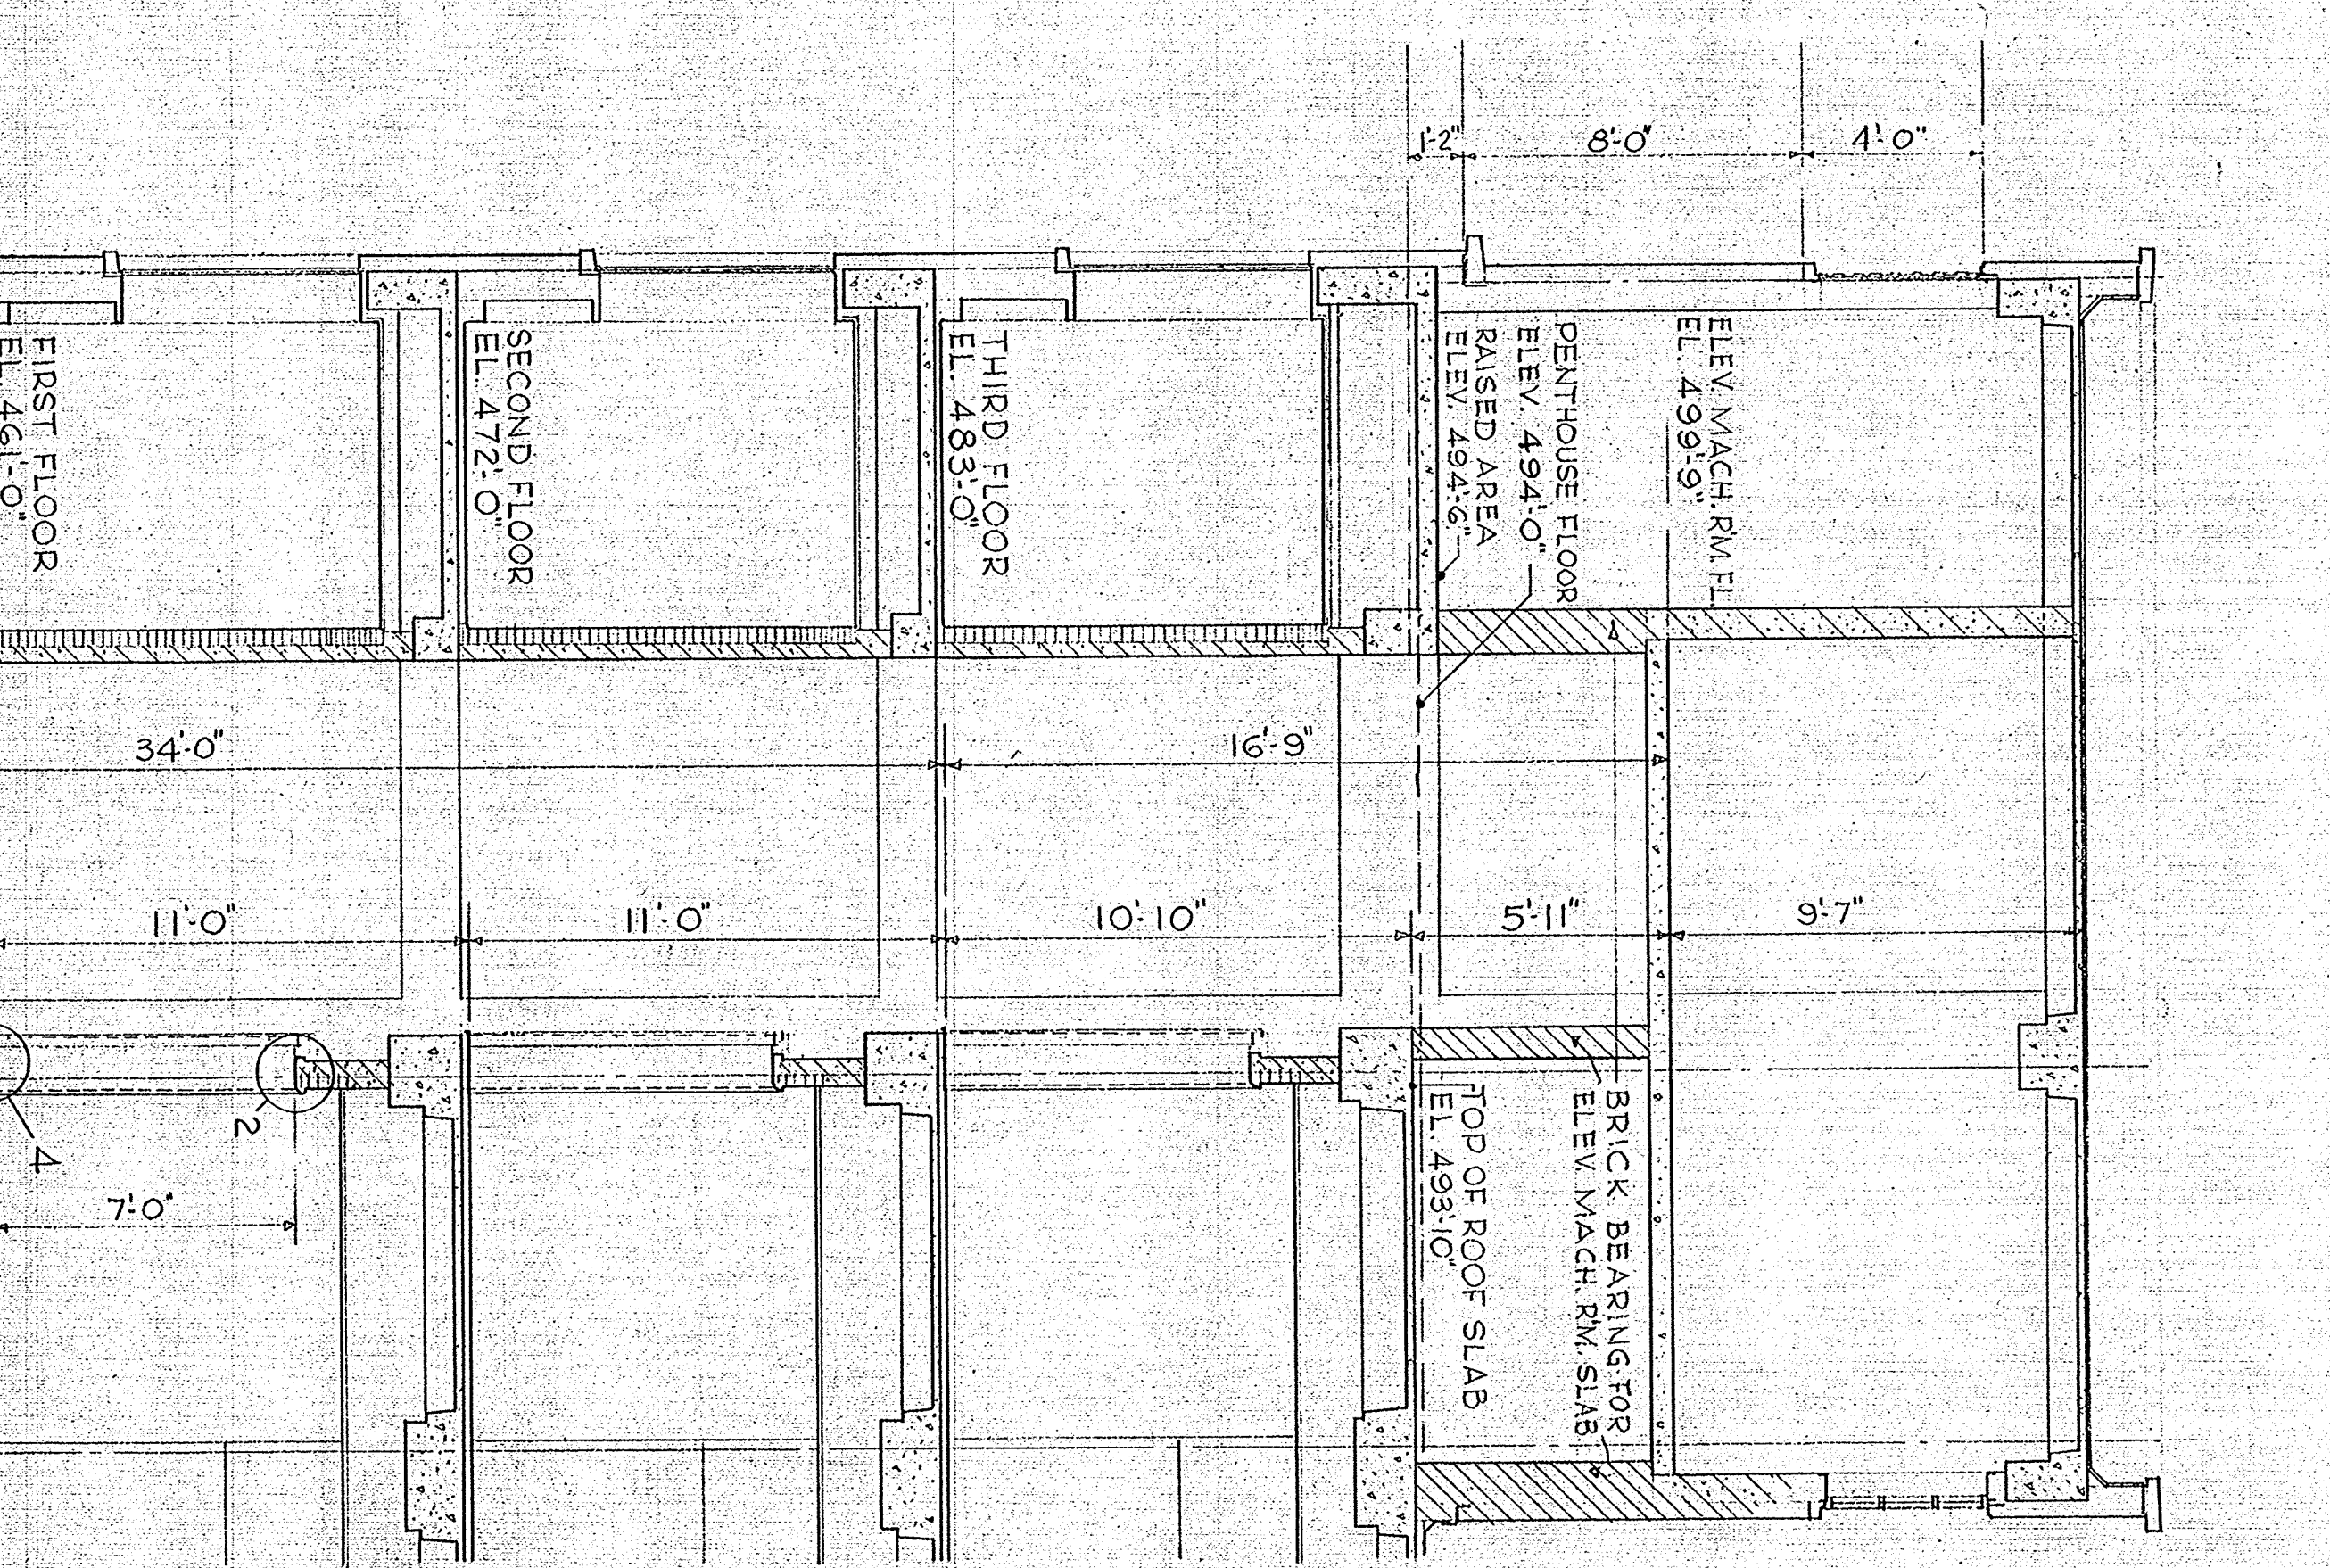
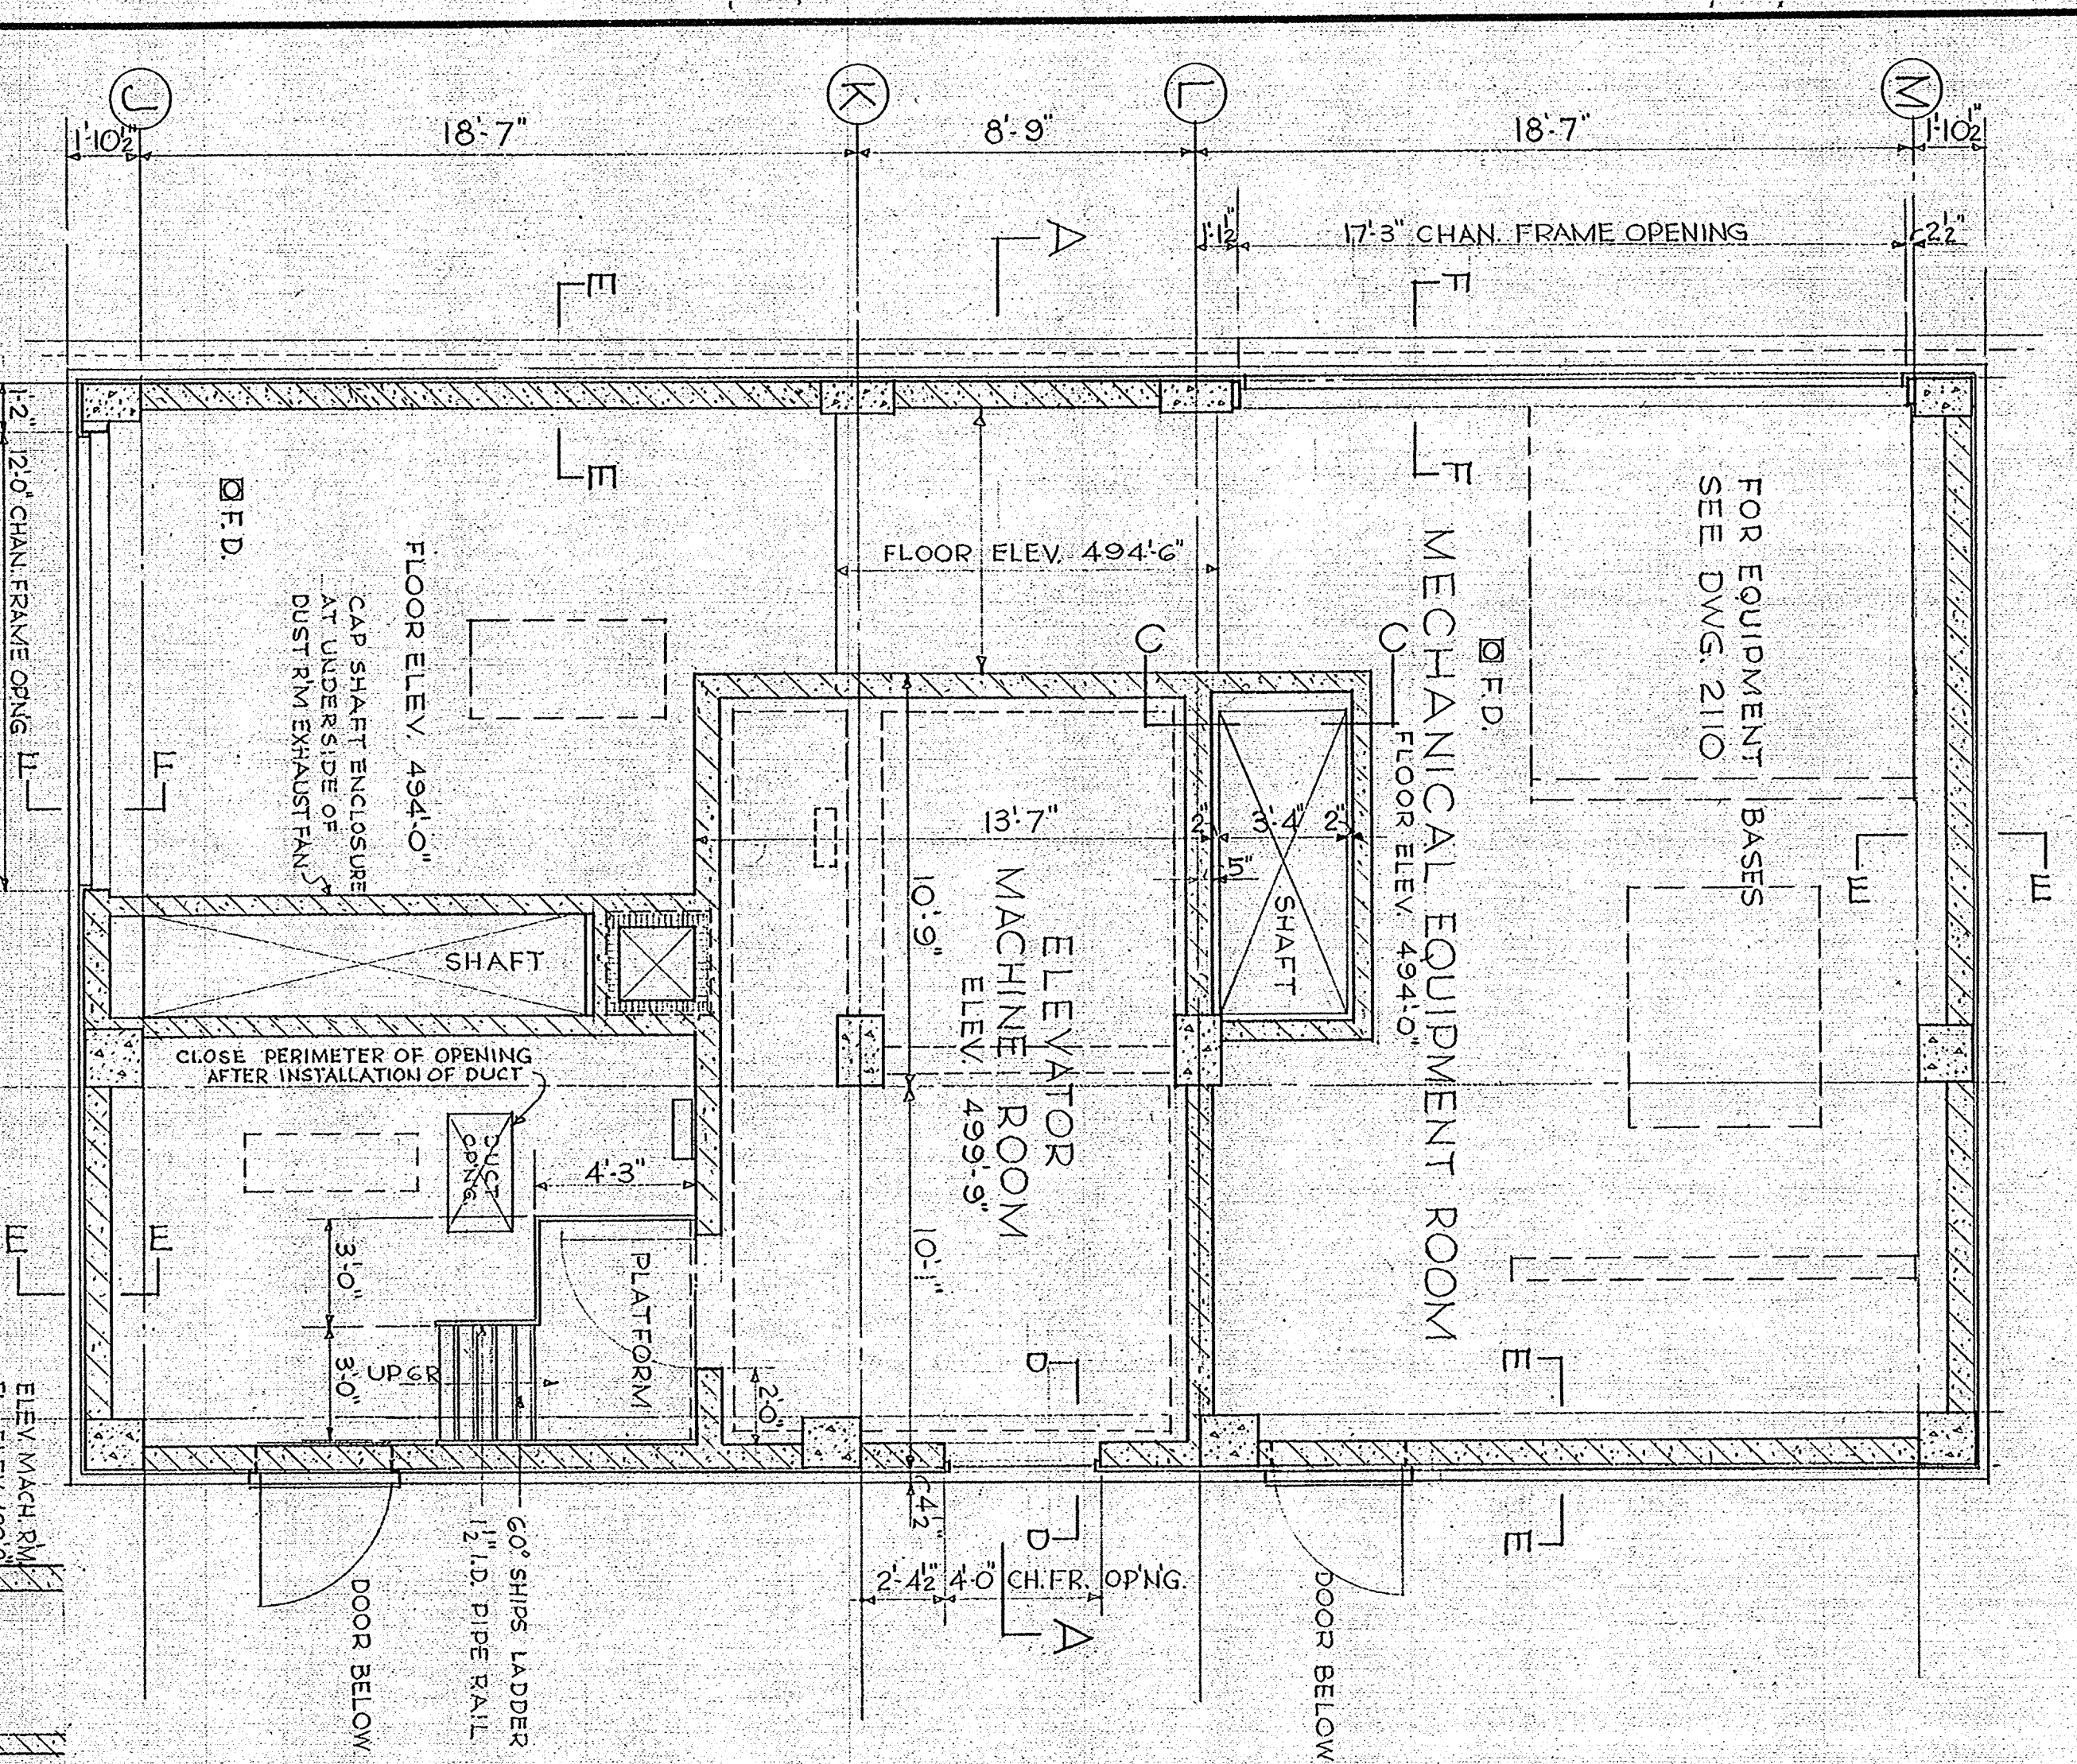


[illegible][illegible]

|                                                      |   |
|------------------------------------------------------|---|
| <p><b>DETAILS OF ELEVATORS<br/>AND PENHOUSES</b></p> | <p><b>JAROS BAUM &amp; ROLLS</b><br/>CONSULTING MECHANICAL ENGINEERS<br/>415 LEXINGTON AVENUE<br/>NEW YORK, N. Y.</p> |
|------------------------------------------------------|---|

|                                                      |                  |                     |                  |                   |
|------------------------------------------------------|------------------|---------------------|------------------|-------------------|
| <b>WESTCOTT &amp; MAPES INC.</b>                     |                  |                     |                  |                   |
| <b>ARCHITECTS &amp; ENGINEERS — NEW HAVEN, CONN.</b> |                  |                     |                  |                   |
| <b>COMPLETE<br/>APPROVAL</b>                         | <b>ARCHITECT</b> | <b>STRUCT. ENG.</b> | <b>MCH. ENG.</b> | <b>ELEC. ENG.</b> |
| <b>PROJECT MANAGER</b>                               |                  |                     |                  |                   |

511315