


To Newtown Commons (2.5 Miles)

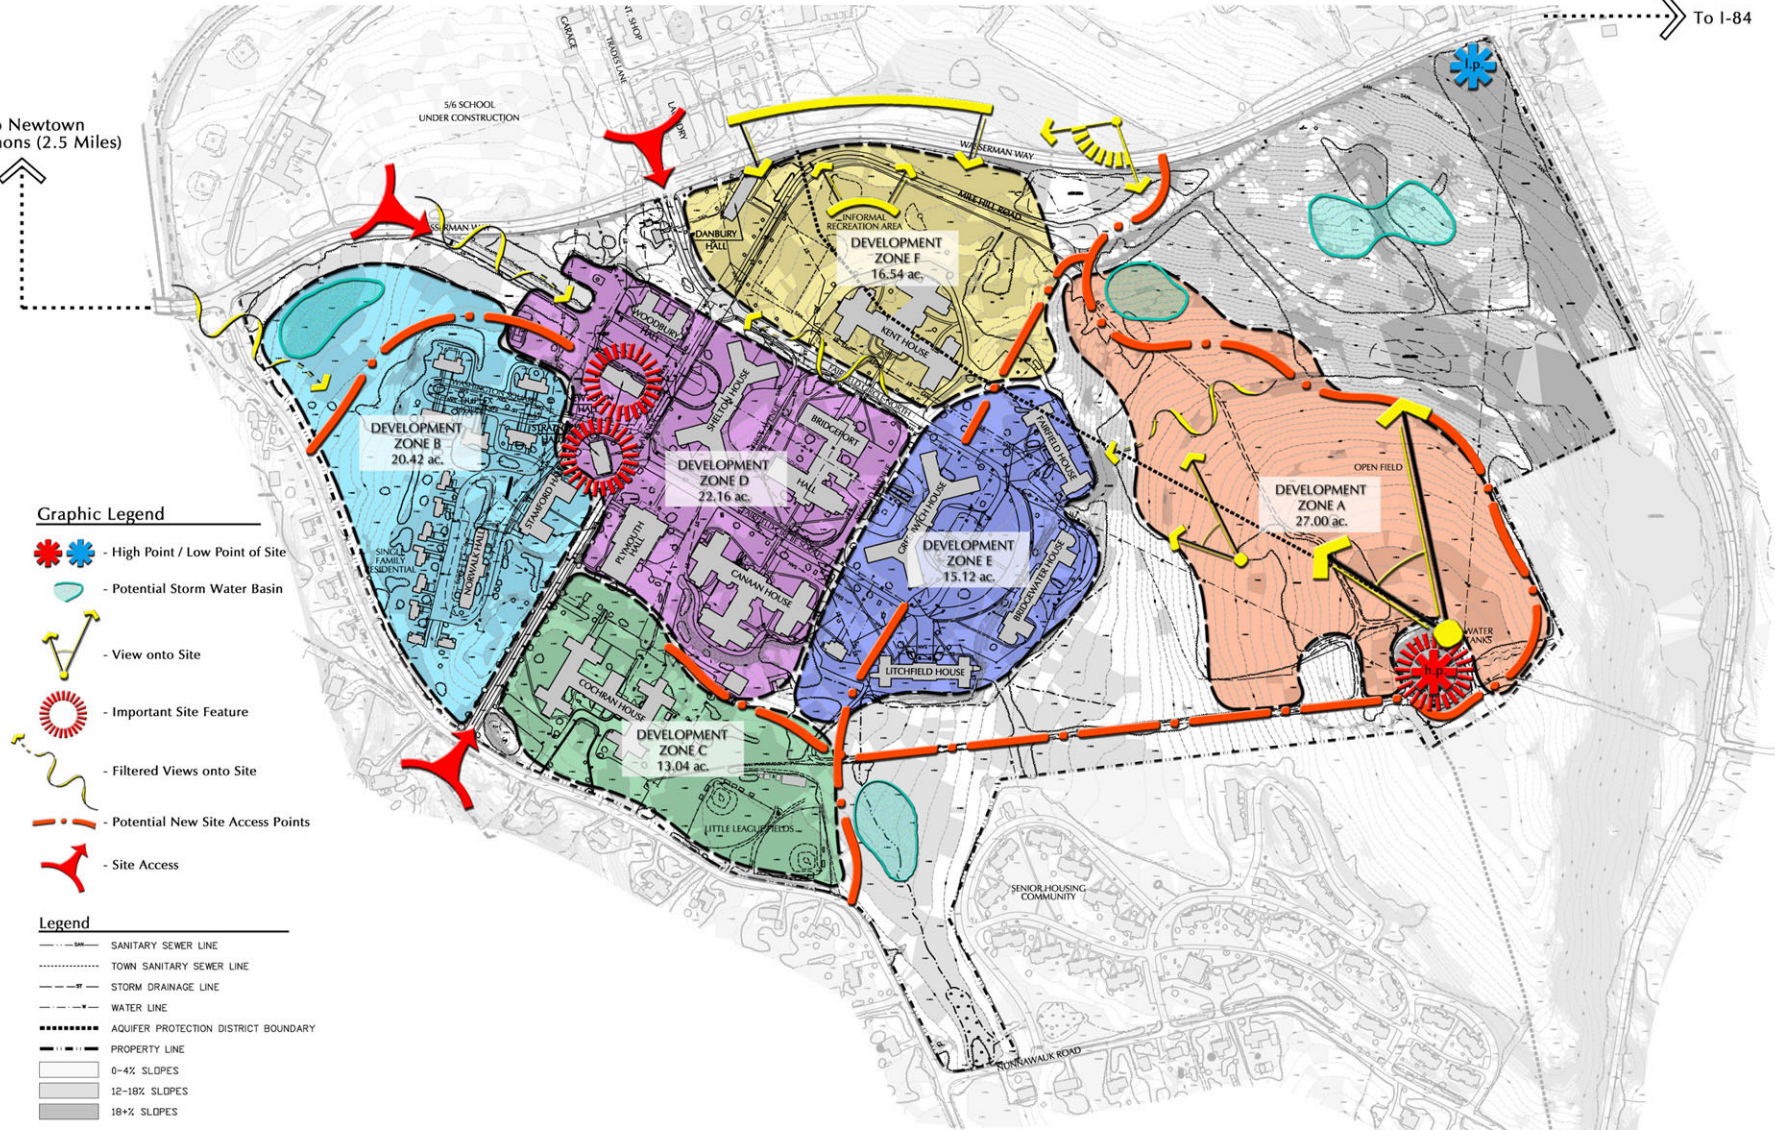

Graphic Legend

- High Point / Low Point of Site
- Potential Storm Water Basin
- View onto Site
- Important Site Feature
- Filtered Views onto Site
- Potential New Site Access Points
- Site Access

Legend

- SANITARY SEWER LINE
- TOWN SANITARY SEWER LINE
- STORM DRAINAGE LINE
- WATER LINE
- AQUIFER PROTECTION DISTRICT BOUNDARY
- PROPERTY LINE
- 0-4% SLOPES
- 12-18% SLOPES
- 18+% SLOPES

Note: Total Preliminary Development Zone equals 114.28 ac.

# Fairfield Hills - Preliminary Development Zones

