



LEGEND

ADJACENT PROPERTY LINE	---
EDGE OF GRAVEL	- - - - -
EXISTING TREELINE	~~~~~
FENCE	—●—●—●—
FENCE POST	●
GUY WIRE	→
GAS VALVE	⊞
HEDGE	▭
IRON PIPE	○ IP
IRON PIN	○ IPIN
OVERHEAD WRES	—●—●—●—
PROPERTY CORNER	●
PROPERTY LINE	—●—●—●—
REBAR	○ RB
SIGN	⊞
STONE WALL	—●—●—●—
UTILITY POLE	○
WALL	—●—●—●—
WELL	⊞

NOTE: A CAD FILE IS AVAILABLE THROUGH THE SANDY HOOK PERMANENT MEMORIAL COMMISSION PORTAL

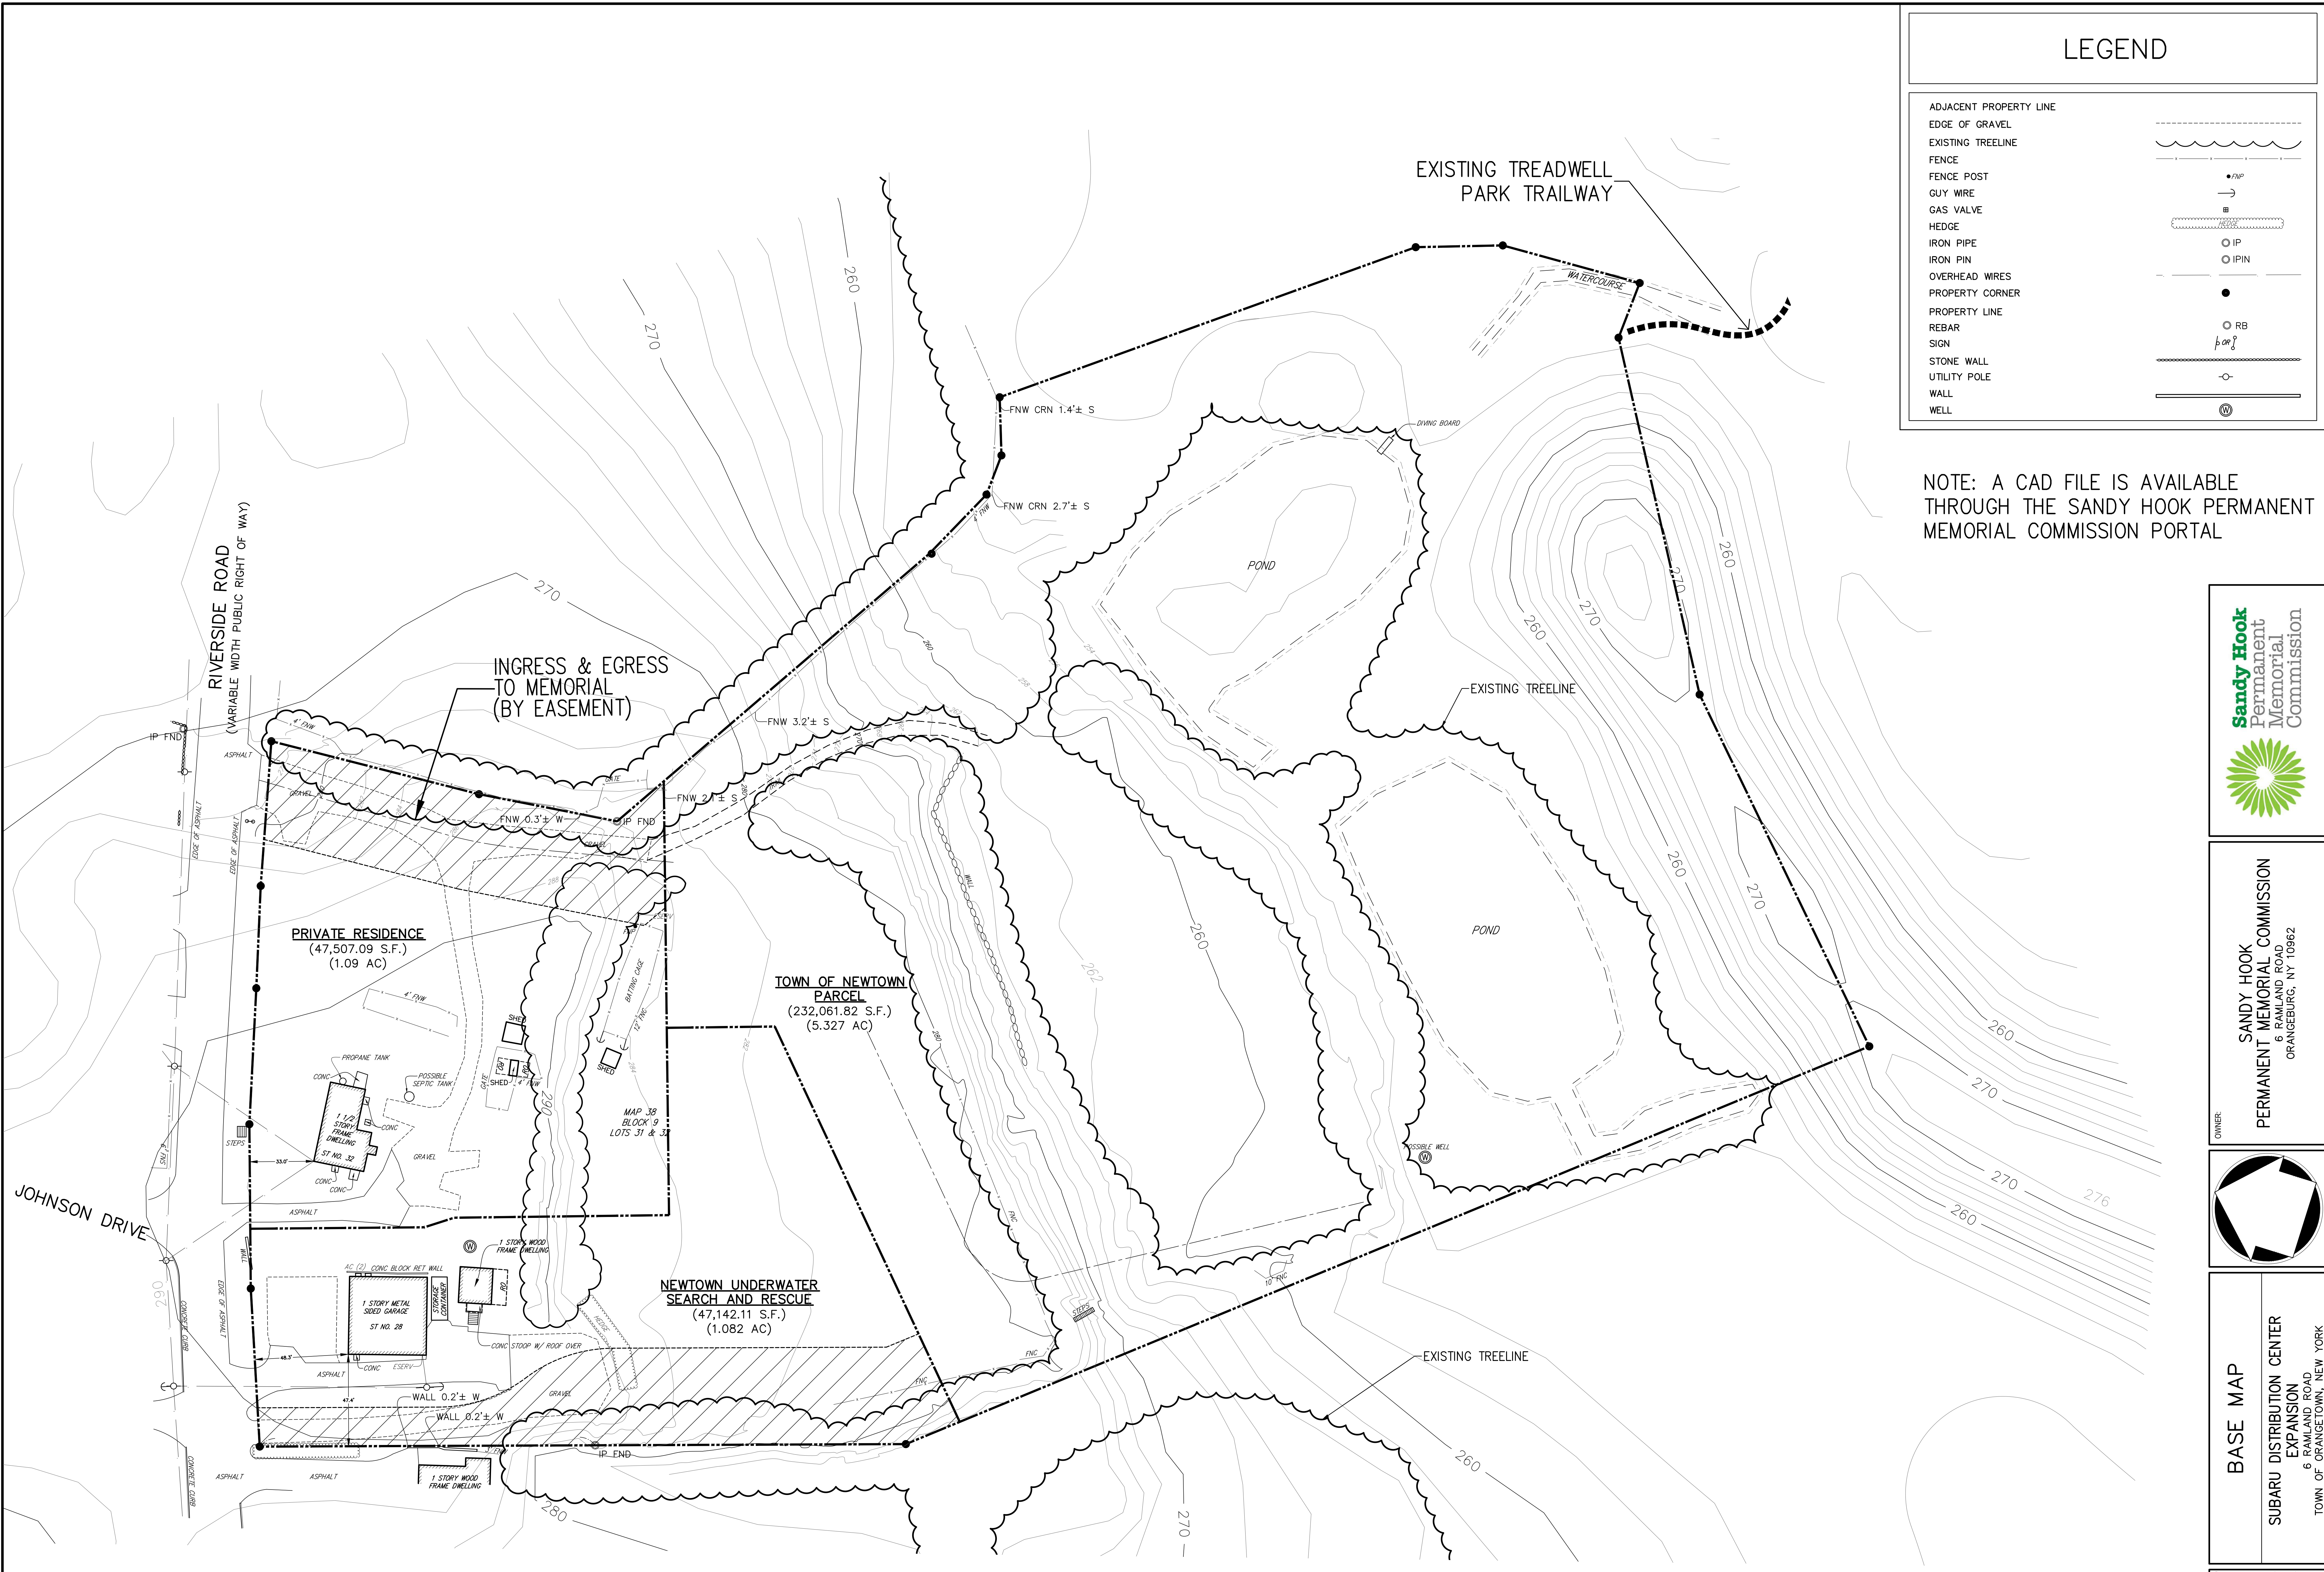

SANDY HOOK PERMANENT MEMORIAL COMMISSION
6 RAMLAND ROAD
ORANGEBURG, NY 10962

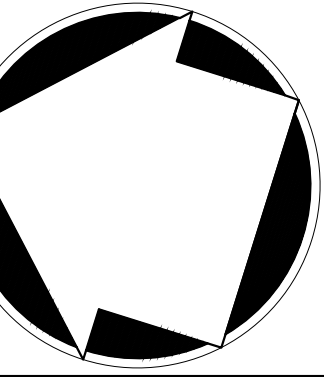

BASE MAP
SUBARU DISTRIBUTION CENTER
EXPANSION
6 RAMLAND ROAD
TOWN OF ORANGETOWN, NEW YORK

Drawn	Approved
Scale	1" = 30'
Date	08/09/2017
Project No.	16243
Sheet	EX-1 (EXISTING) EXIST.ssr
Drawing No.	B-1