


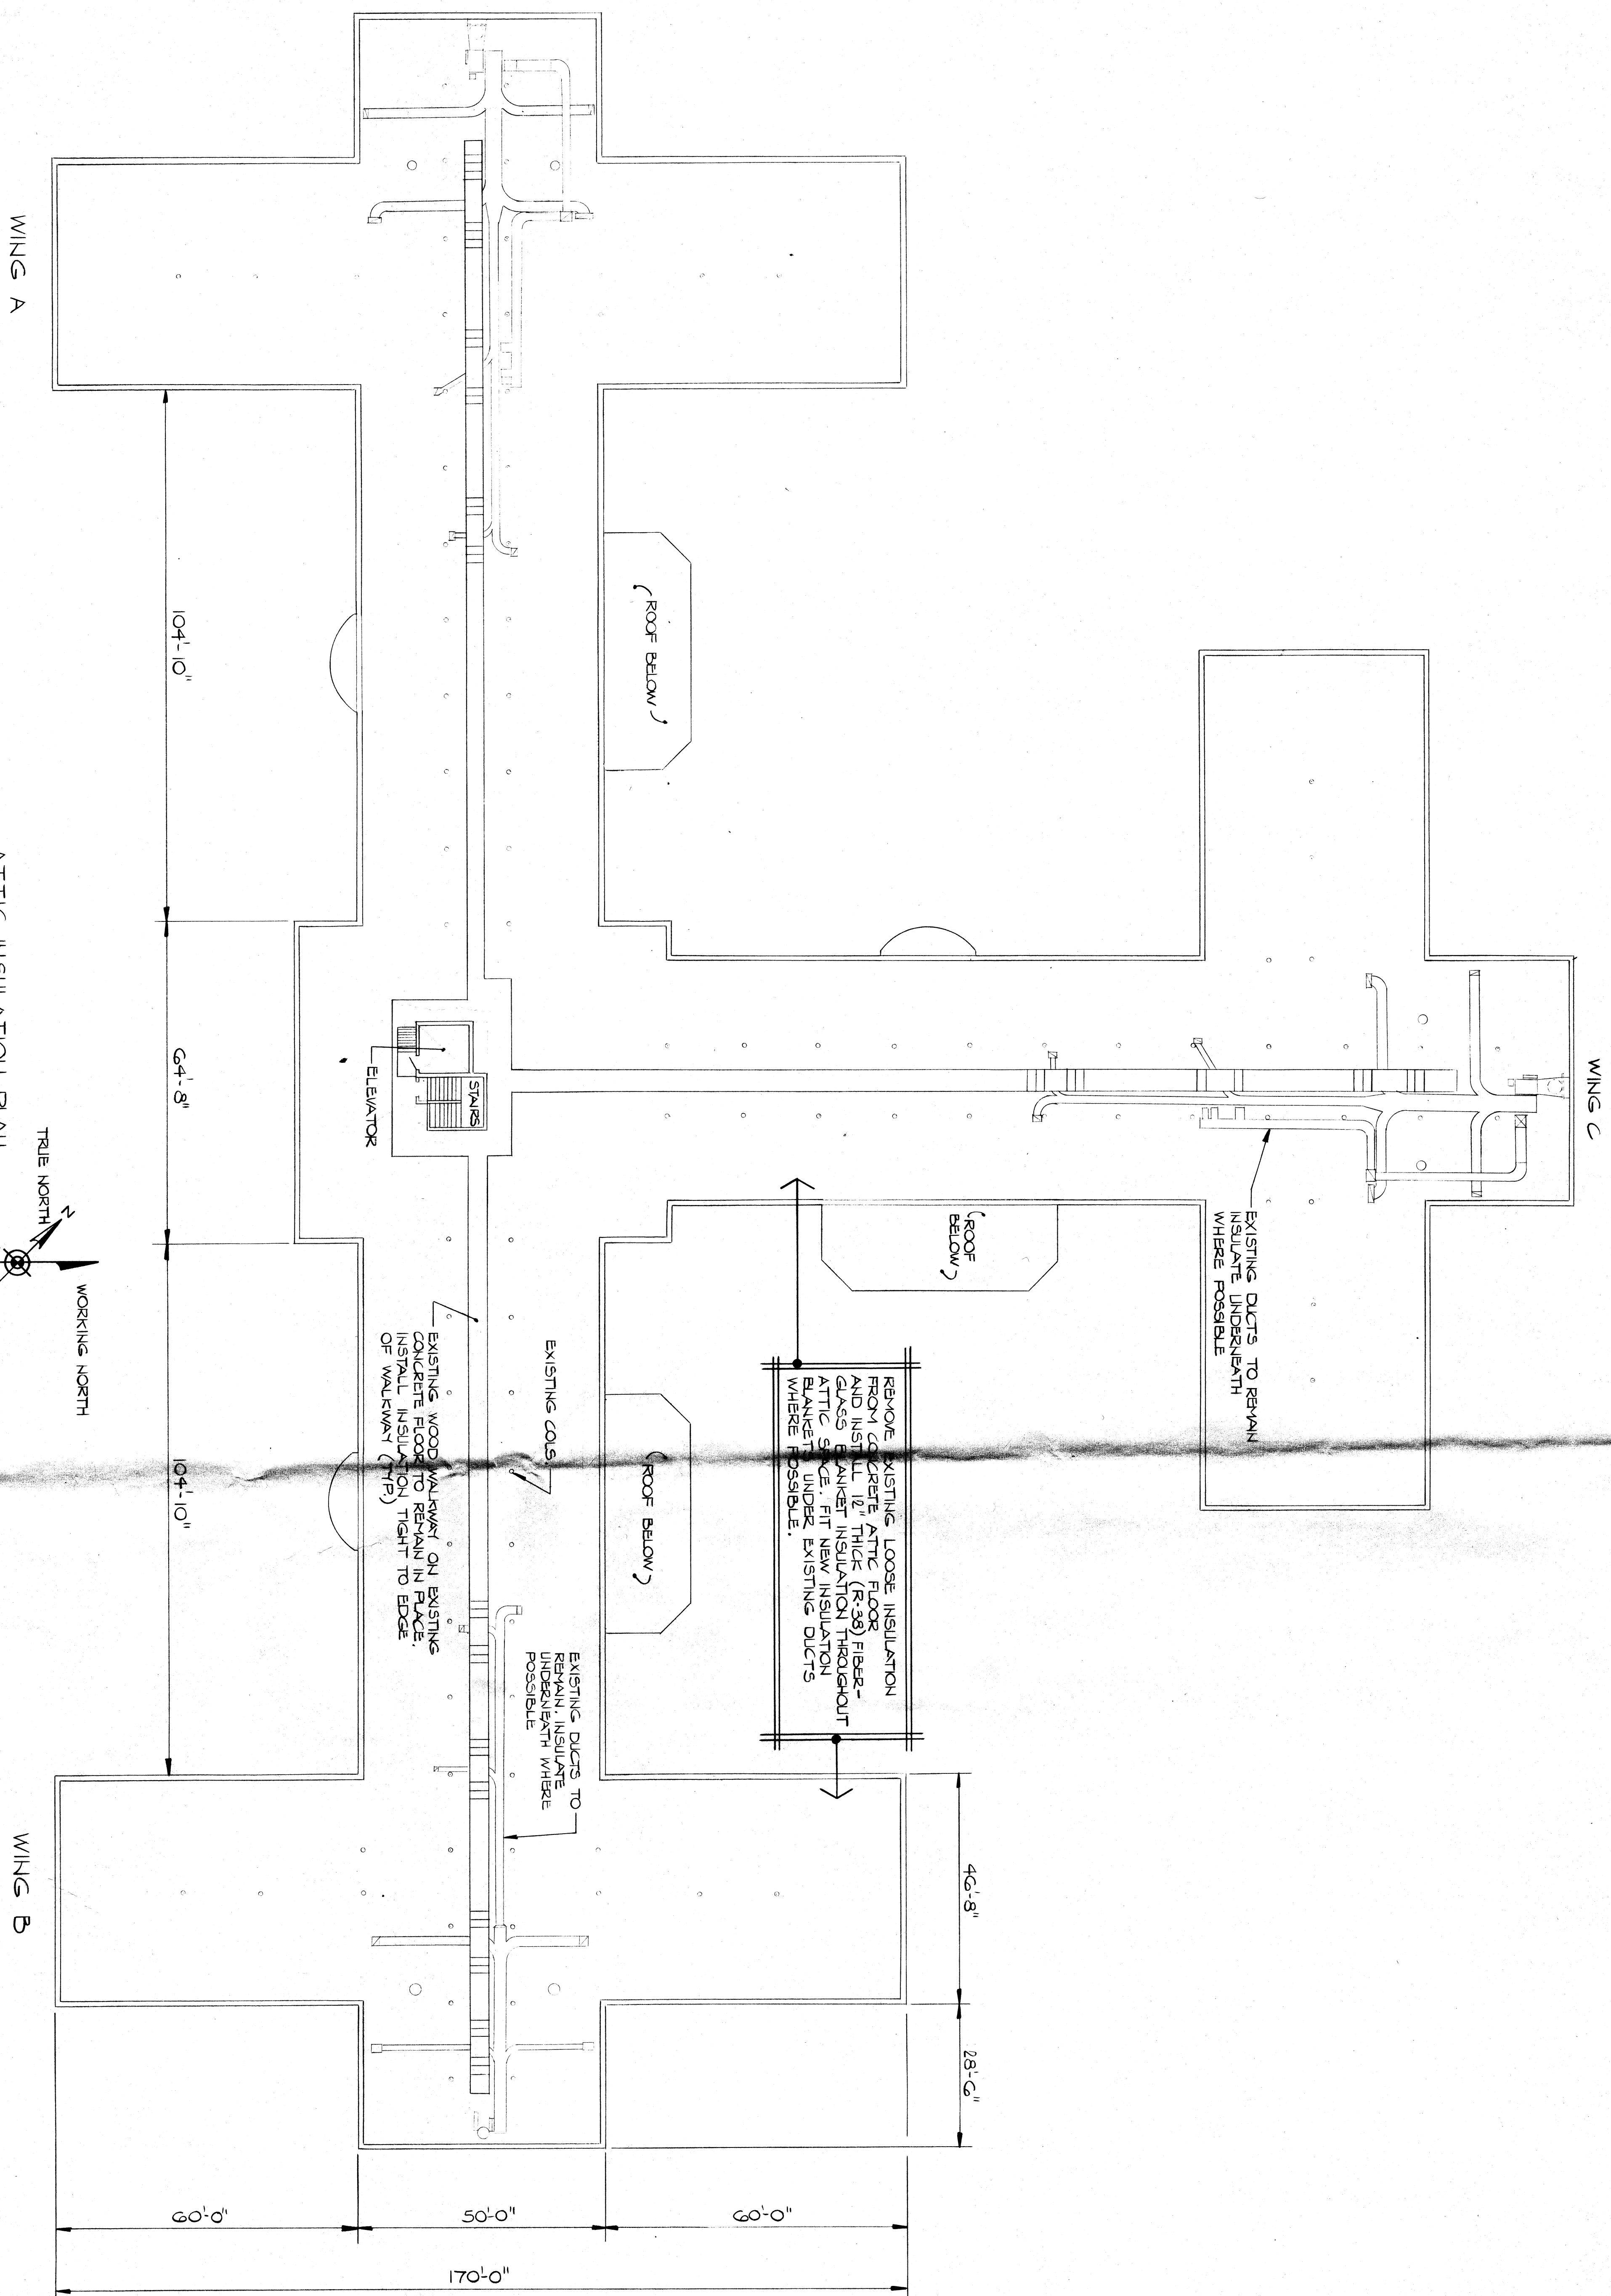

WING A

WING C


WING B

ATTIC INSULATION PLAN

SCALE: 1/8" = 1'-0"

NOTE:

1. DIMENSIONS SHOWN ARE TYPICAL FOR EACH WING
2. FOR ABBREVIATIONS AND SYMBOLS LEGEND SEE DRAWING NO. 1

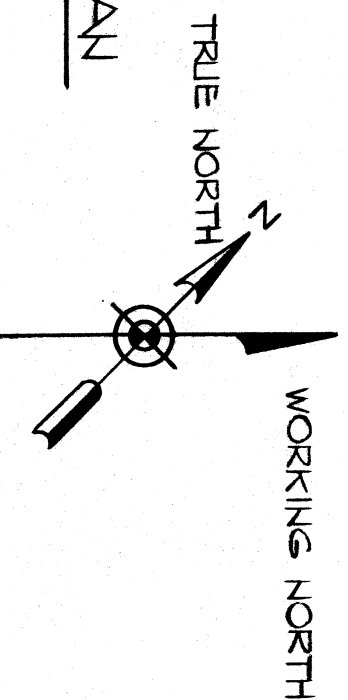

DRAWING TITLE		STATE OF CONNECTICUT	
ATTIC INSULATION PLAN		DEPARTMENT OF CONSTRUCTION	
REVISIONS		OFFICE OF BUILDING SAFETY	
NO.	DATE	DESCRIPTION	BY
1	04/11/14	ISSUED FOR PERMIT	C. D. H. N.
DESIGNED BY		C. D. H. N.	
DRAWN BY		C. D. H. N.	
CHECKED BY		C. D. H. N.	
APPROVED BY		C. D. H. N.	
PROJECT		IMPROVEMENT OF ENERGY	
LOCATION		RAINFIELD HILLS HOSPITAL	
ADDRESS		RAINFIELD HILLS HOSPITAL	
CITY		NEWTON, CONNECTICUT	
COUNTY		NEWTON, CONNECTICUT	
SHEET NO.		53-A-205	