


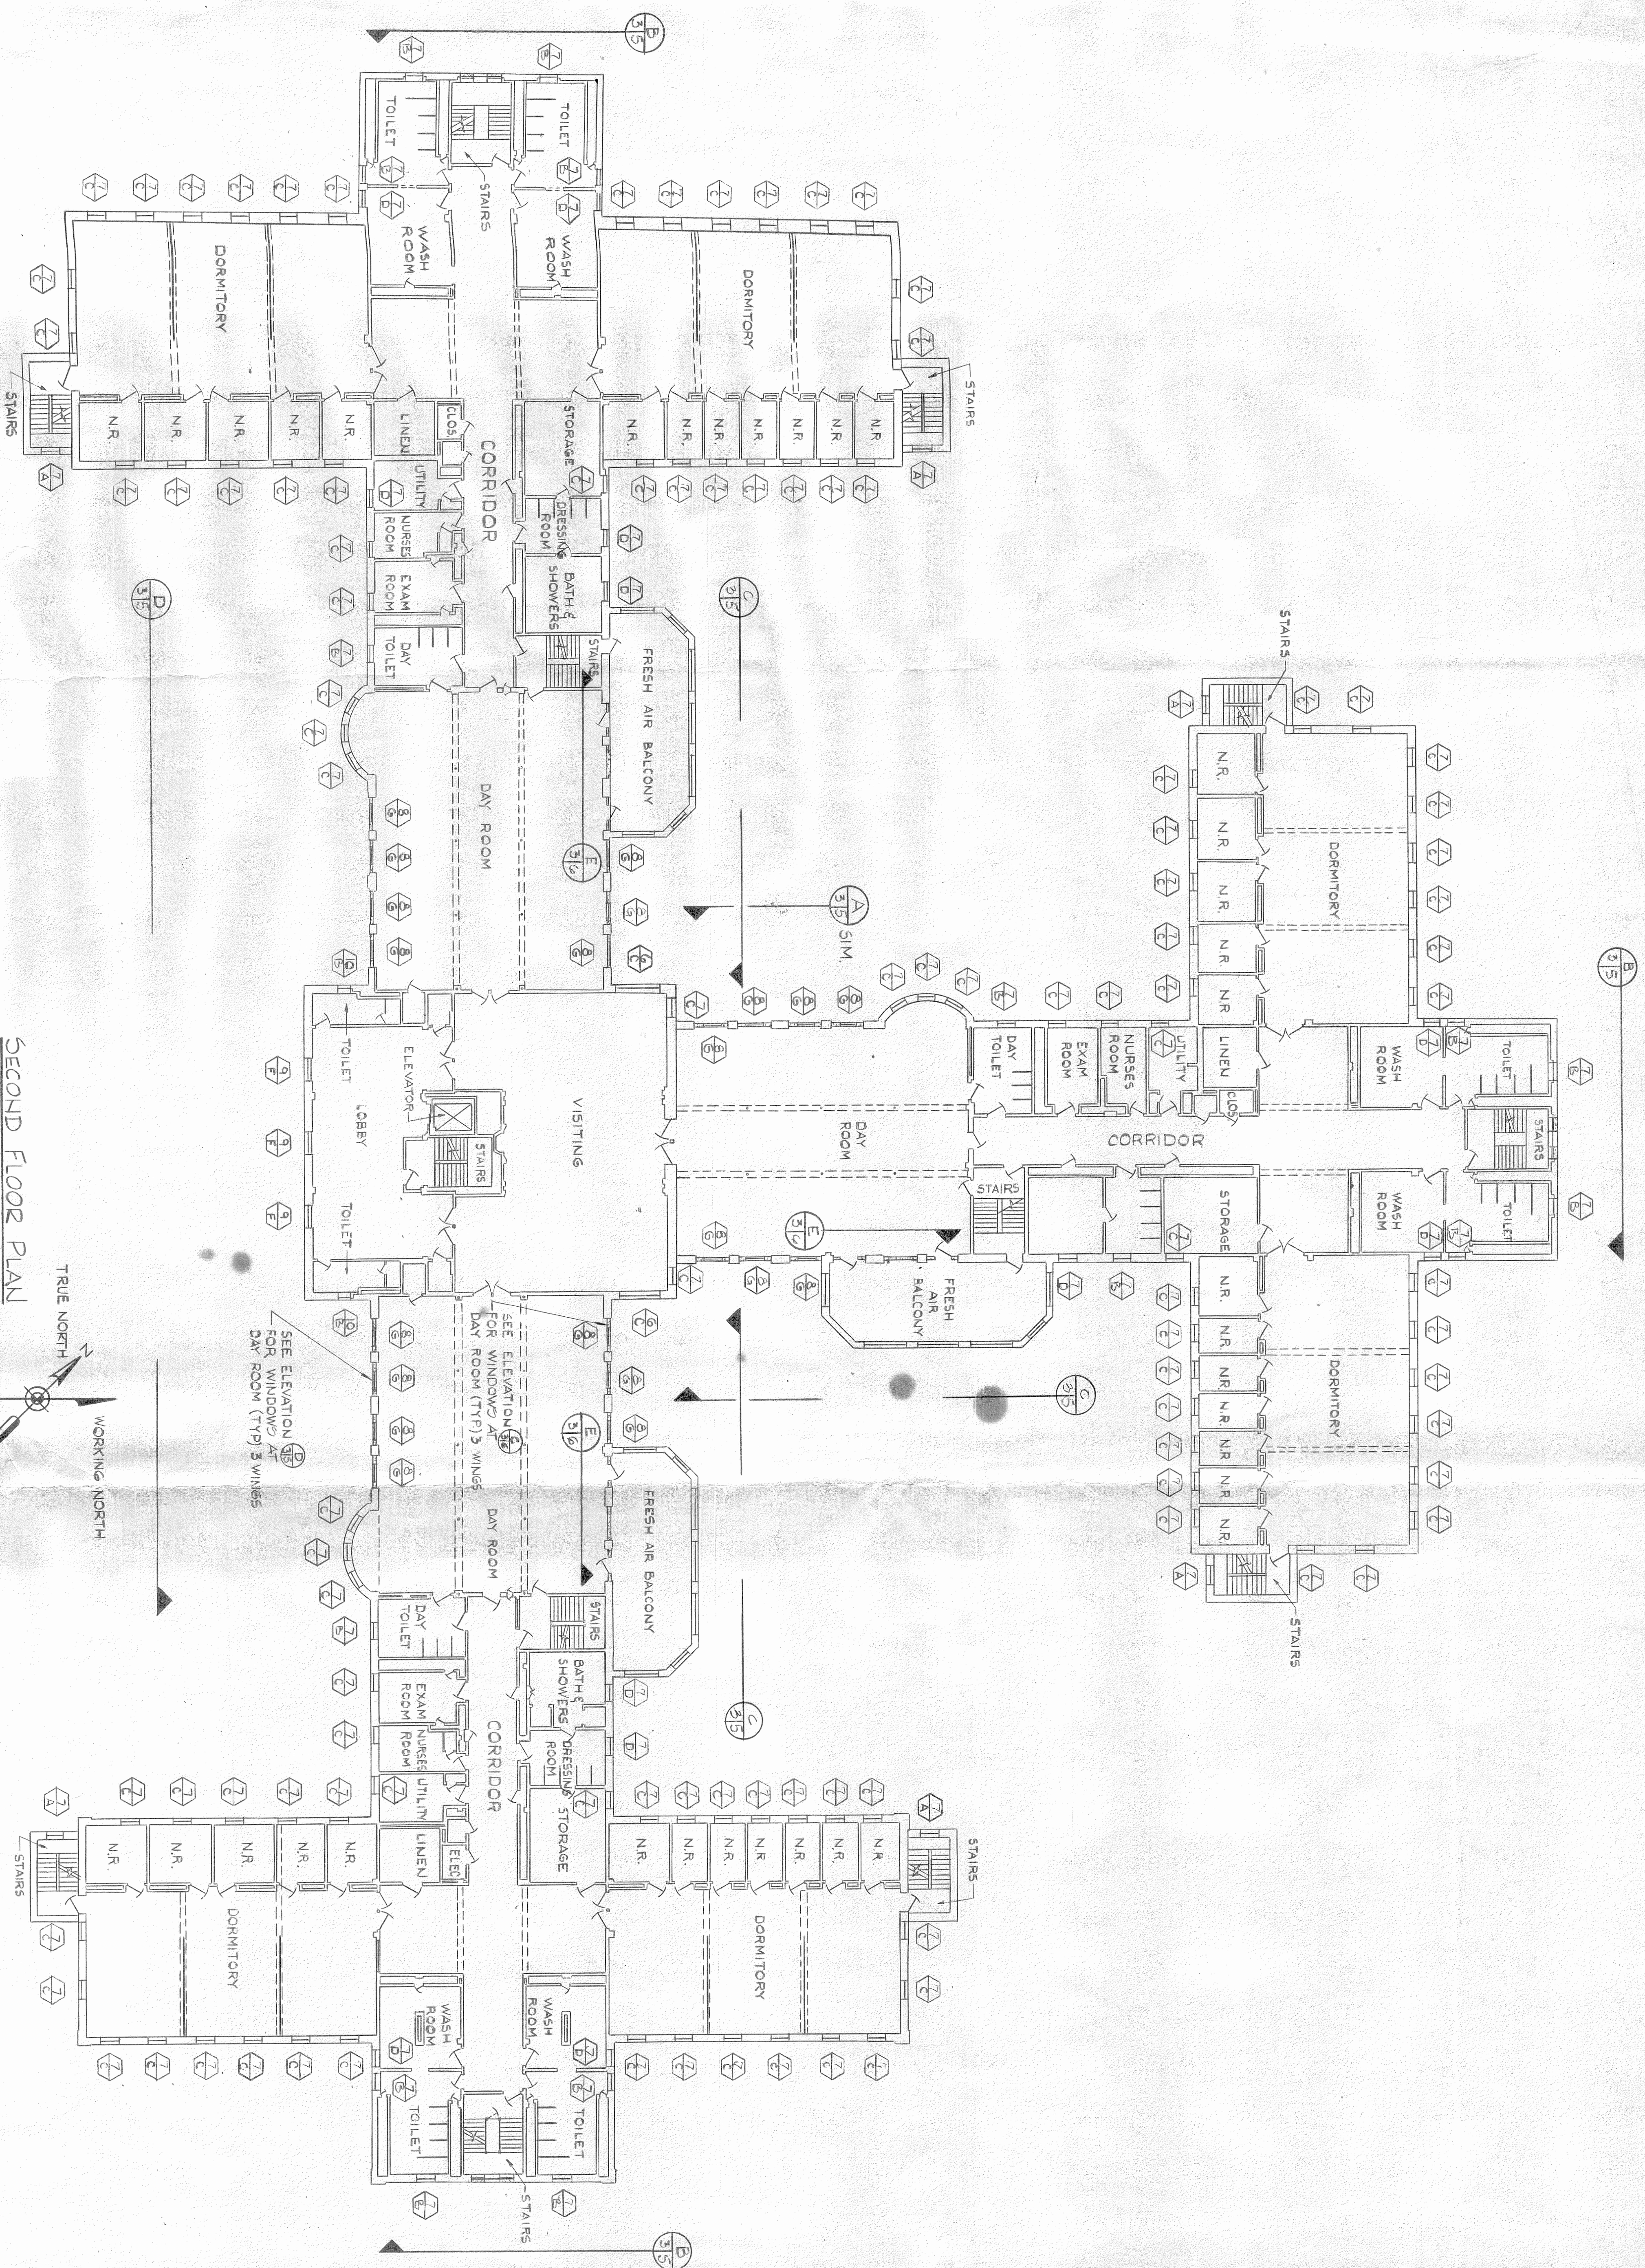

SECOND FLOOR PLAN

NOTE:
1- FOR WINDOW TYPES SEE DRAWING N° 7
2- FOR ABBREVIATIONS AND SYMBOLS LEGEND
SEE DRAWING N° 1

REVISIONS		STATE OF CONNECTICUT	
NO.	DATE	DESCRIPTION	BY
1			
2			
3			
PROJECT		DEPT. OF ADMINISTRATIVE SERVICES	
BUREAU OF PUBLIC WORKS		FAIRFIELD HILLS HOSPITAL	
NEW HAVEN, CONN. 06510		PROJECT NO. BI-A-208	
APPROVED BY		DATE	
10/1/73		10/1/73	
3		3	