



LEGEND

ADJACENT PROPERTY LINE	---
EDGE OF GRAVEL	- - - - -
EXISTING TREELINE	~ ~ ~ ~ ~
FENCE	— · — · — · — · —
FENCE POST	• FWP
GUY WIRE	→
GAS VALVE	⊞
HEDGE	▭
IRON PIPE	○ IP
IRON PIN	○ IPIN
OVERHEAD WRES	— · — · — · — · —
PROPERTY CORNER	•
PROPERTY LINE	— · — · — · — · —
REBAR	○ RB
SIGN	⊞
STONE WALL	— · — · — · — · —
UTILITY POLE	○
WALL	— · — · — · — · —
WELL	⊞

NOTE: A CAD FILE IS AVAILABLE THROUGH THE SANDY HOOK PERMANENT MEMORIAL COMMISSION PORTAL

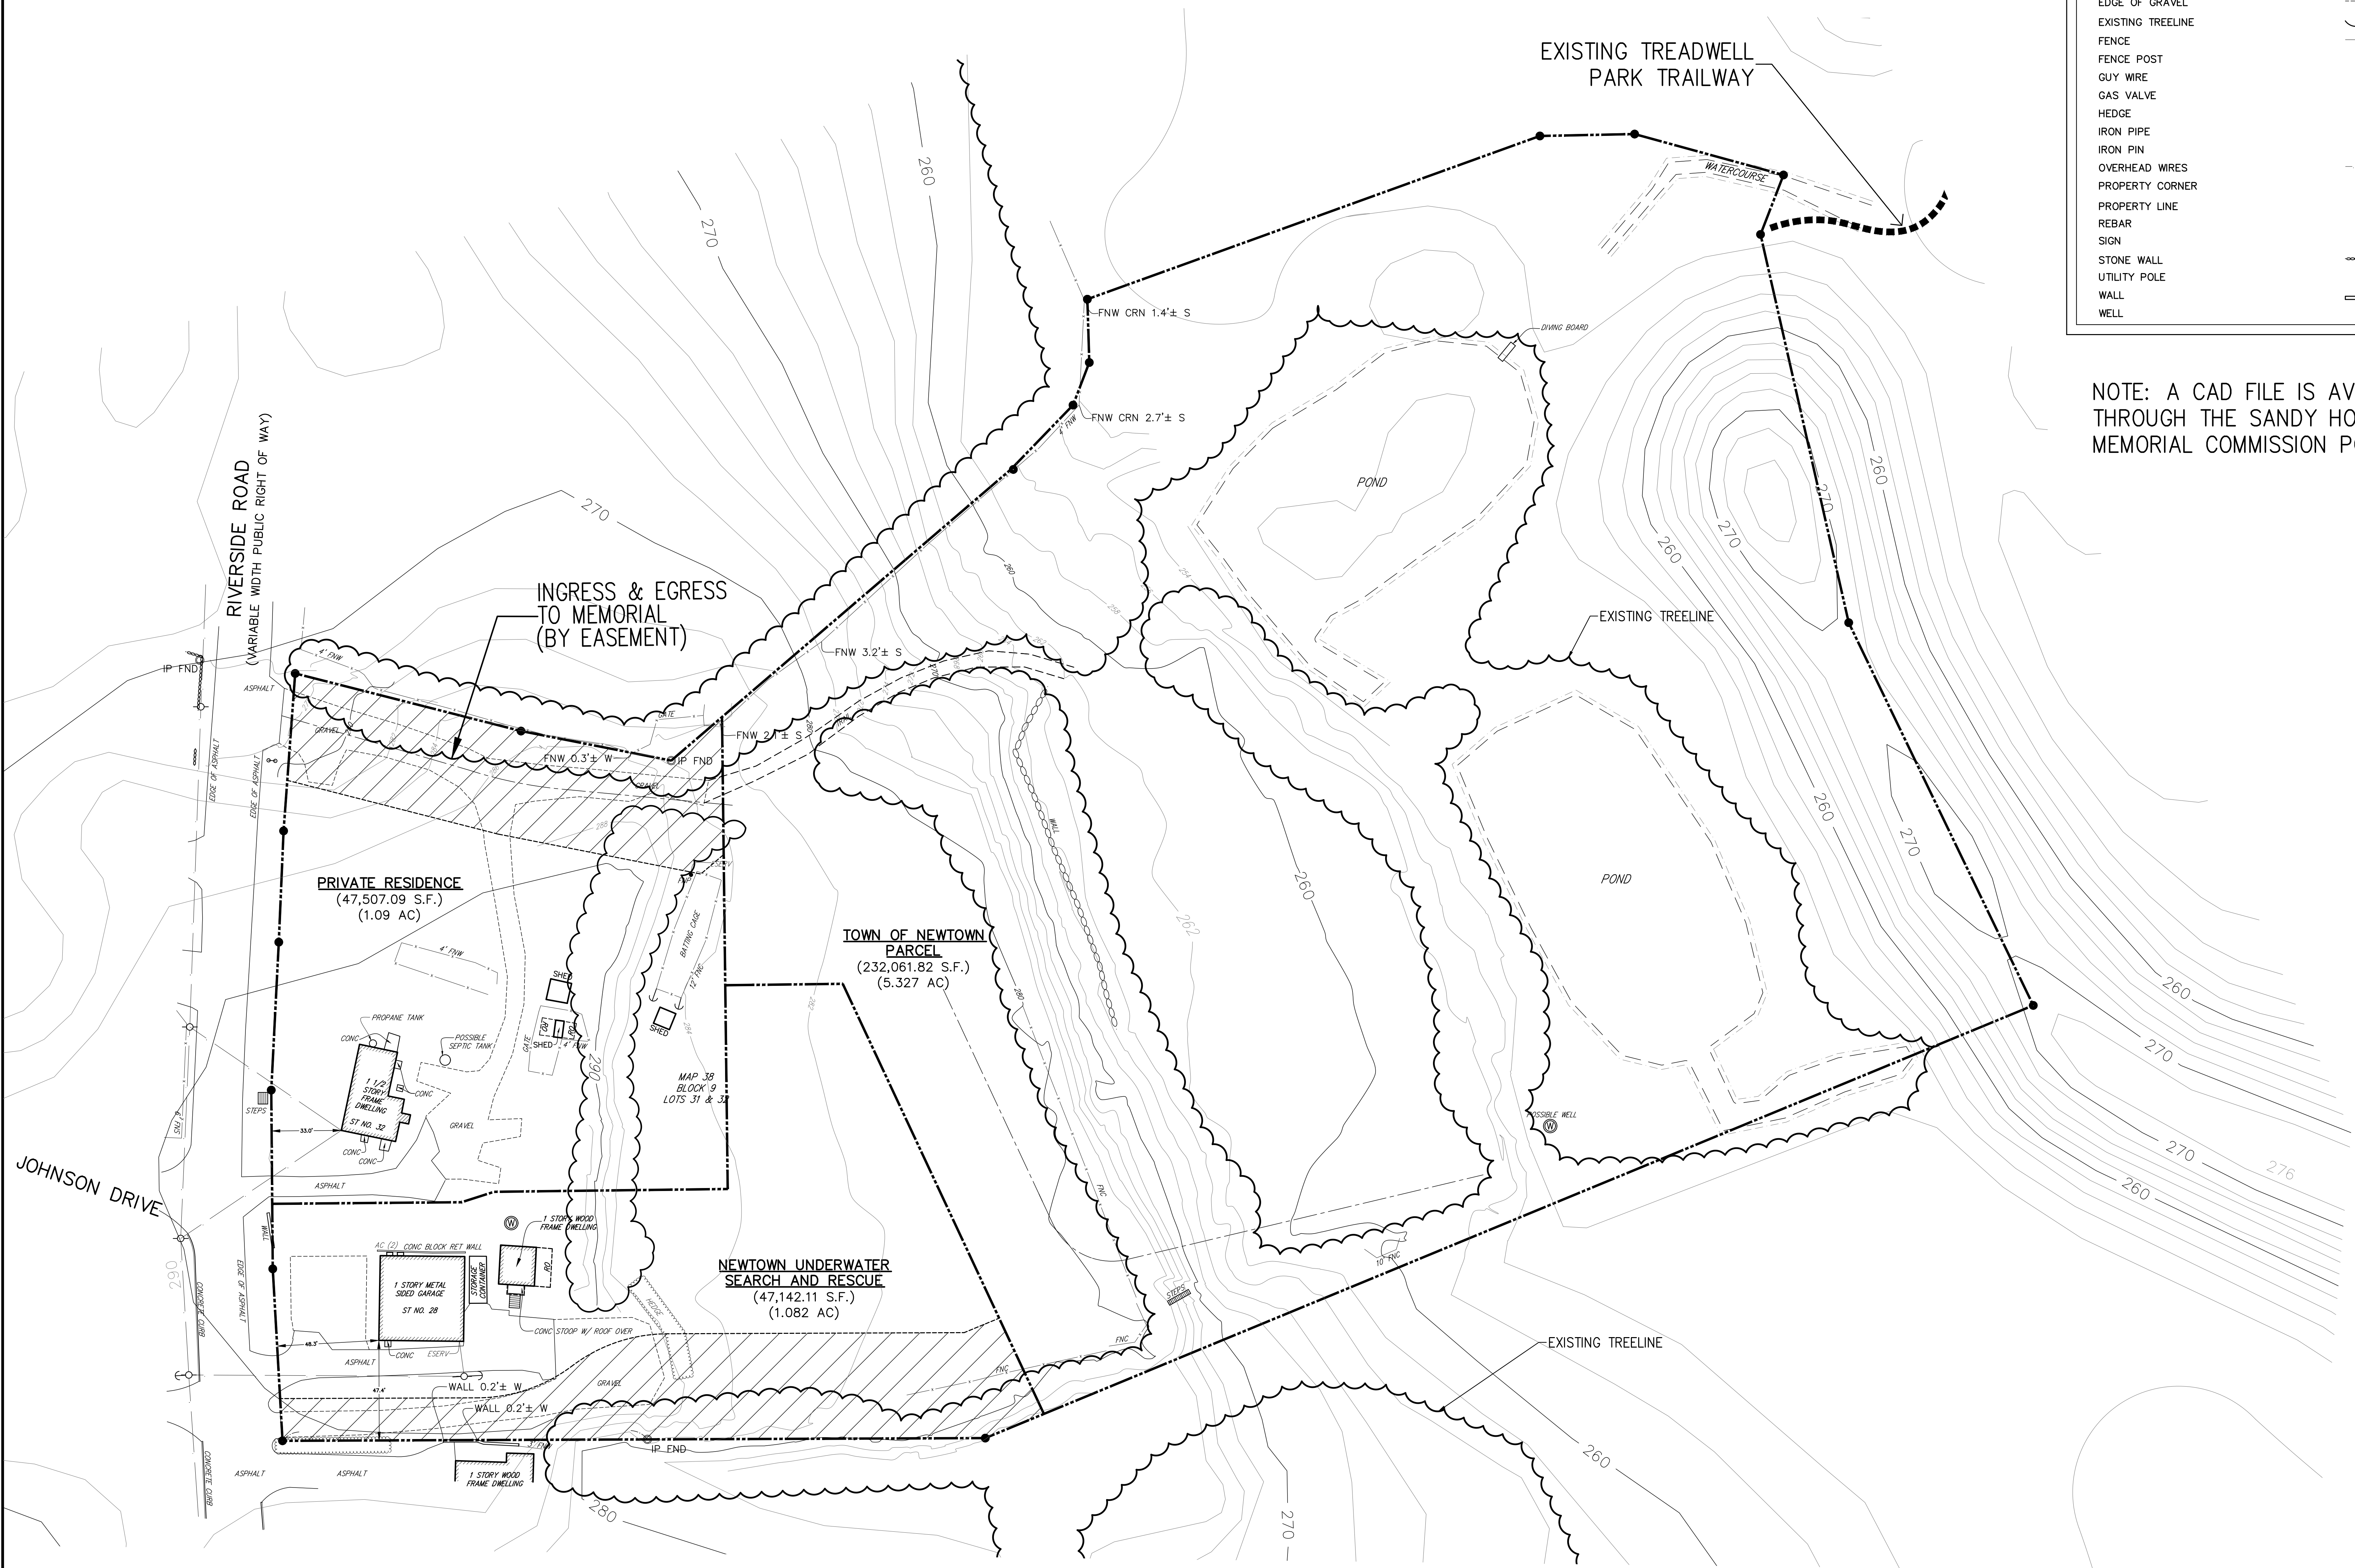

SANDY HOOK PERMANENT MEMORIAL COMMISSION  

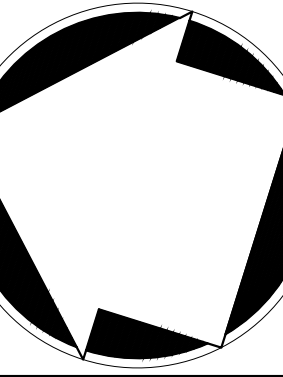

BASE MAP  

Drawn	Approved
Scale	1" = 30'
Date	08/09/2017
Project No.	16243
REVISION	EX-1 (EXISTING) EXIST.ssr
Drawing No.	B-1